

9/14/2023 7:40:32 AM


© COPYRIGHT 2023, in-ARCHITECTS, PLLC

C1	EXISTING BASEMENT FLOOR PLAN
A101	SCALE: 3/16" = 1'-0"

A

B

C

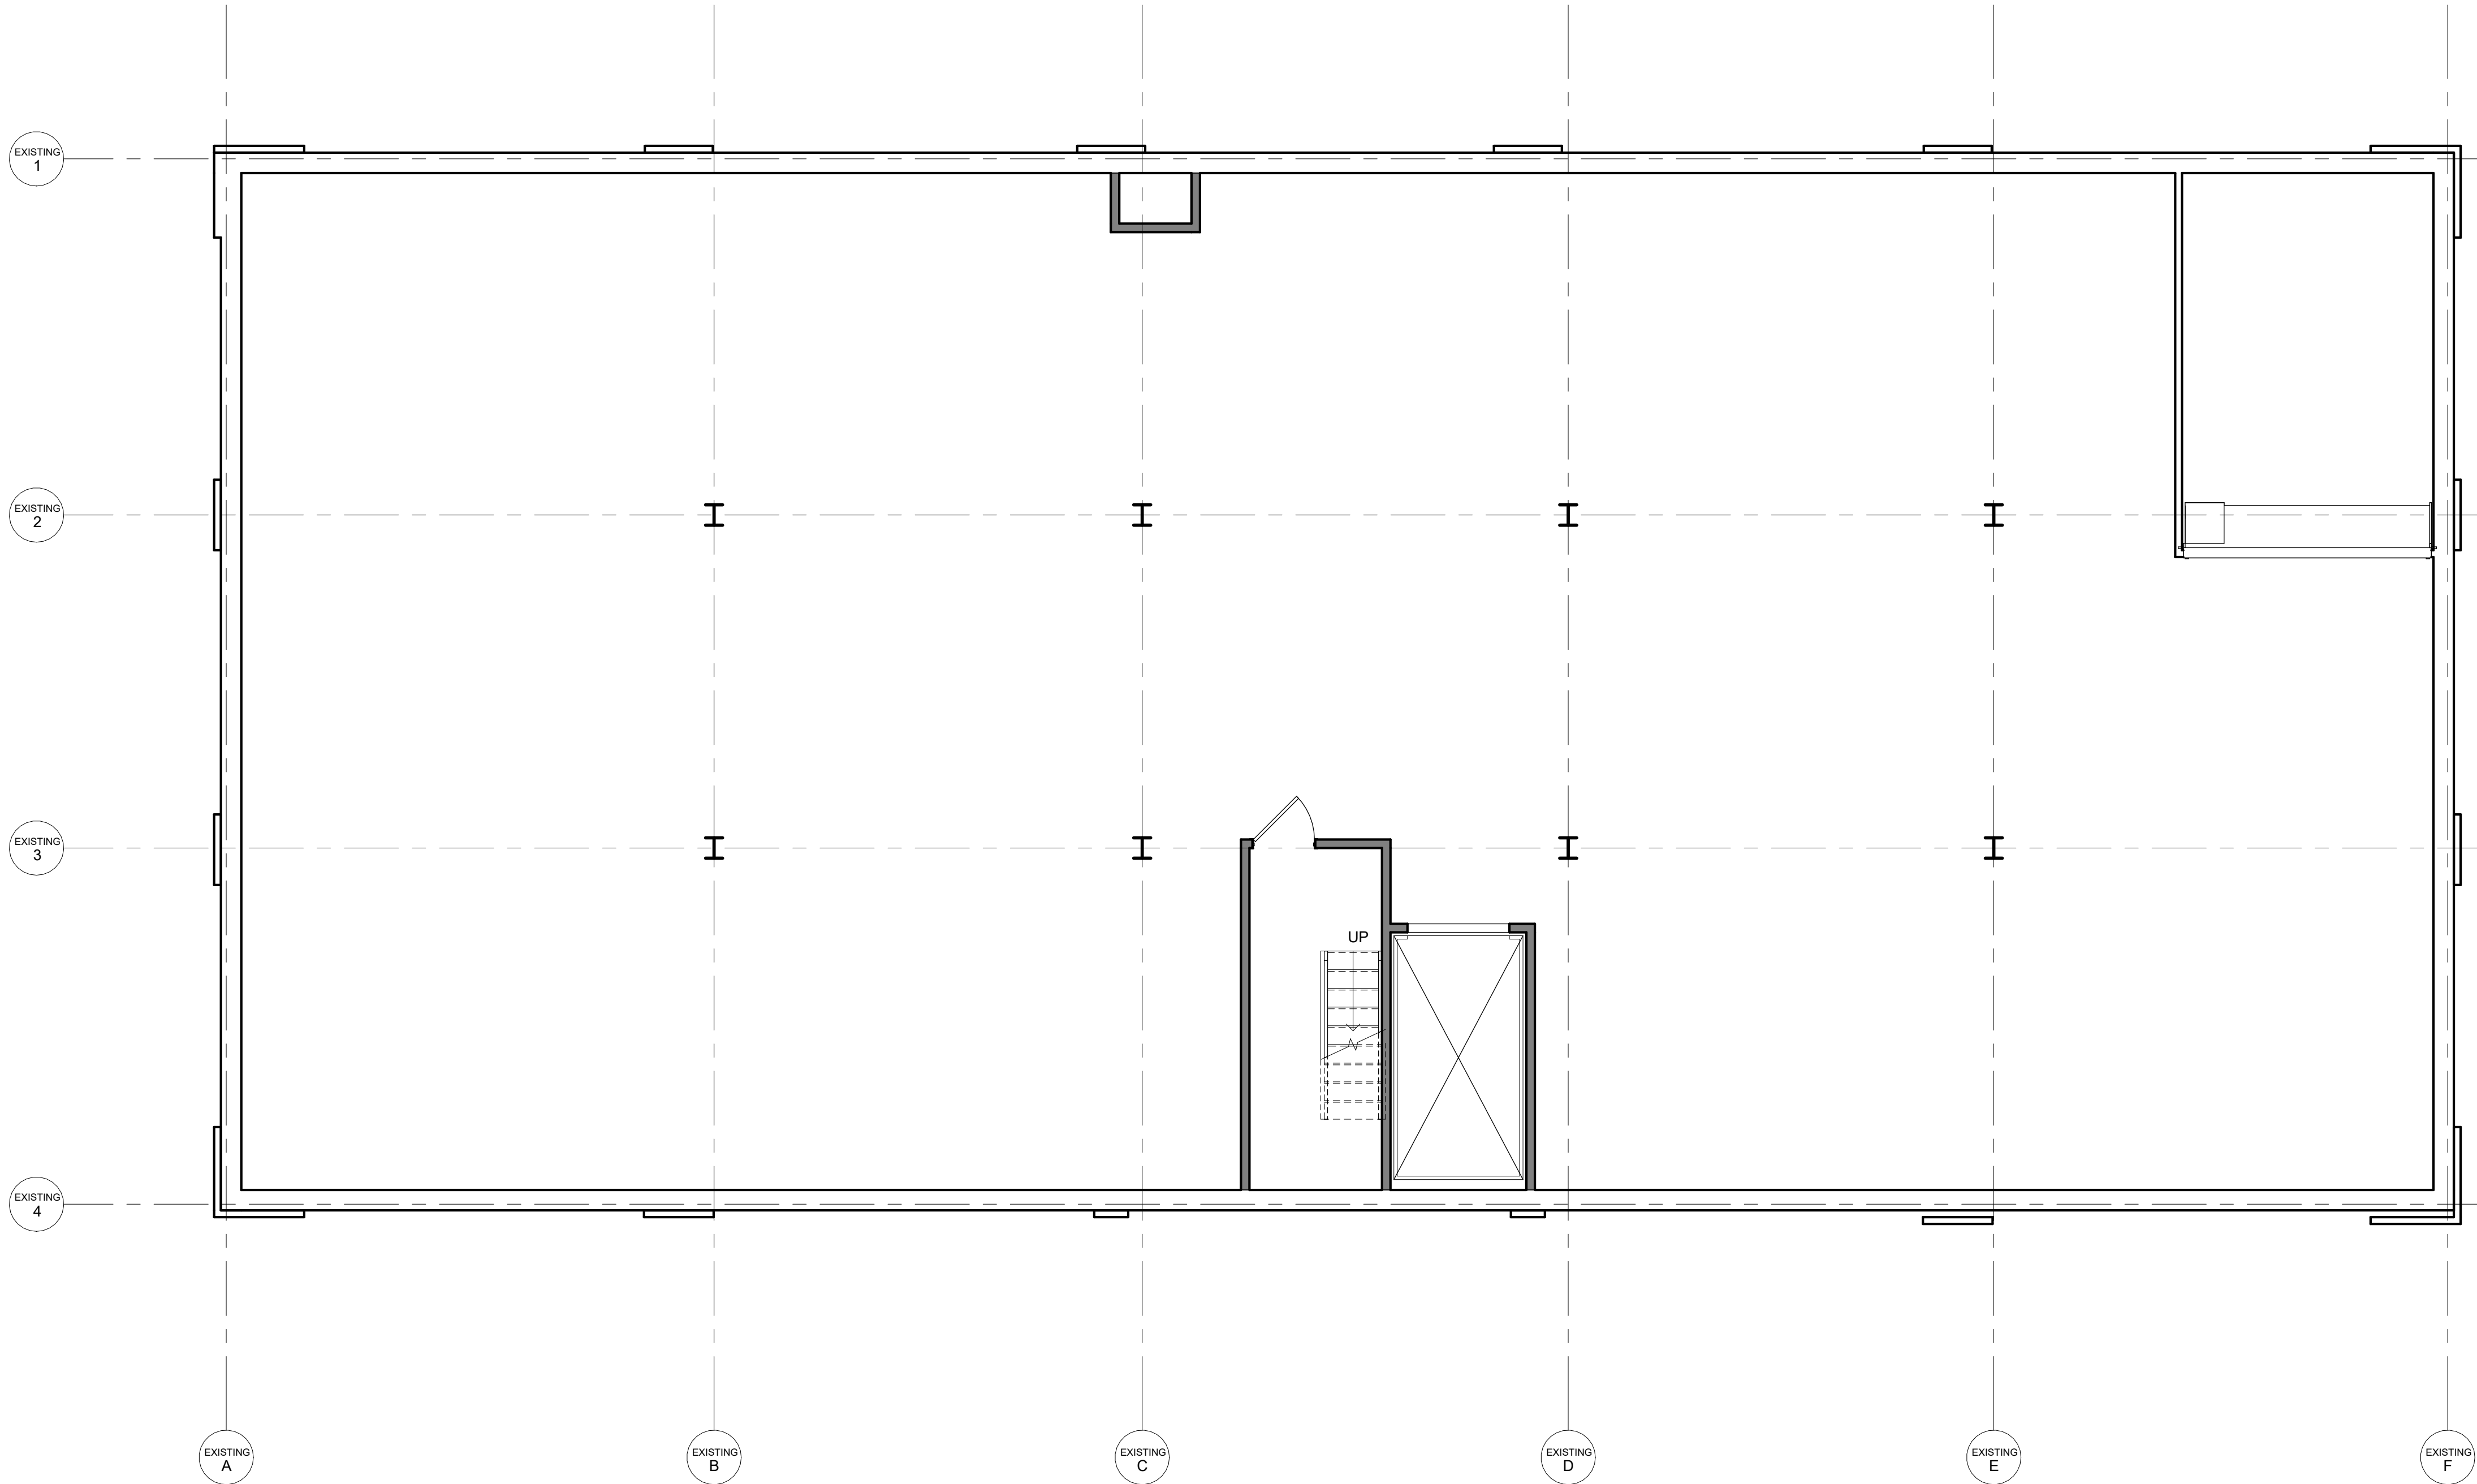

ARCHITECTS

239 E. Water Street - 2nd Fl.
Syracuse, New York 13202

www.in-ARCHITECTS.com

IT IS THE VIOLATION OF THE LAW FOR ANY PERSON, UNLESS ACTING UNDER THE DIRECTION OF A LICENSED ARCHITECT, TO ALTER AN ITEM IN ANY WAY IF AN ITEM BEARING THE SEAL OF AN ARCHITECT IS ALTERED. THE ALTERING ARCHITECT SHALL AFFIX TO HIS ITEM THE SEAL AND THE NOTATION "ALTERED BY" FOLLOWED BY HIS SIGNATURE AND THE DATE OF SUCH ALTERATION AND A SPECIFIC DESCRIPTION OF THE ALTERATION.

KNISE & KRICK
324 PEARL STREET SYRACUSE, NY 13203

THE CONTRACTOR SHALL VERIFY ALL DIMENSIONS AT THE SITE AND PROMPTLY NOTIFY THE ARCHITECT IN WRITING OF ANY DISCREPANCIES.

REVISIONS		
NO.	DESCRIPTION	DATE

EXISTING BASEMENT FLOOR PLAN

Project Status SCHEMATIC

Date 09/12/2023

Project Number 22121


Drawn By AMR

Checked By JRK

A101

9/14/2023 7:40:32 AM
© COPYRIGHT 2023, in-ARCHITECTS, PLLC

C1	EXISTING FIRST FLOOR PLAN
A102	SCALE: 3/16" = 1'-0"

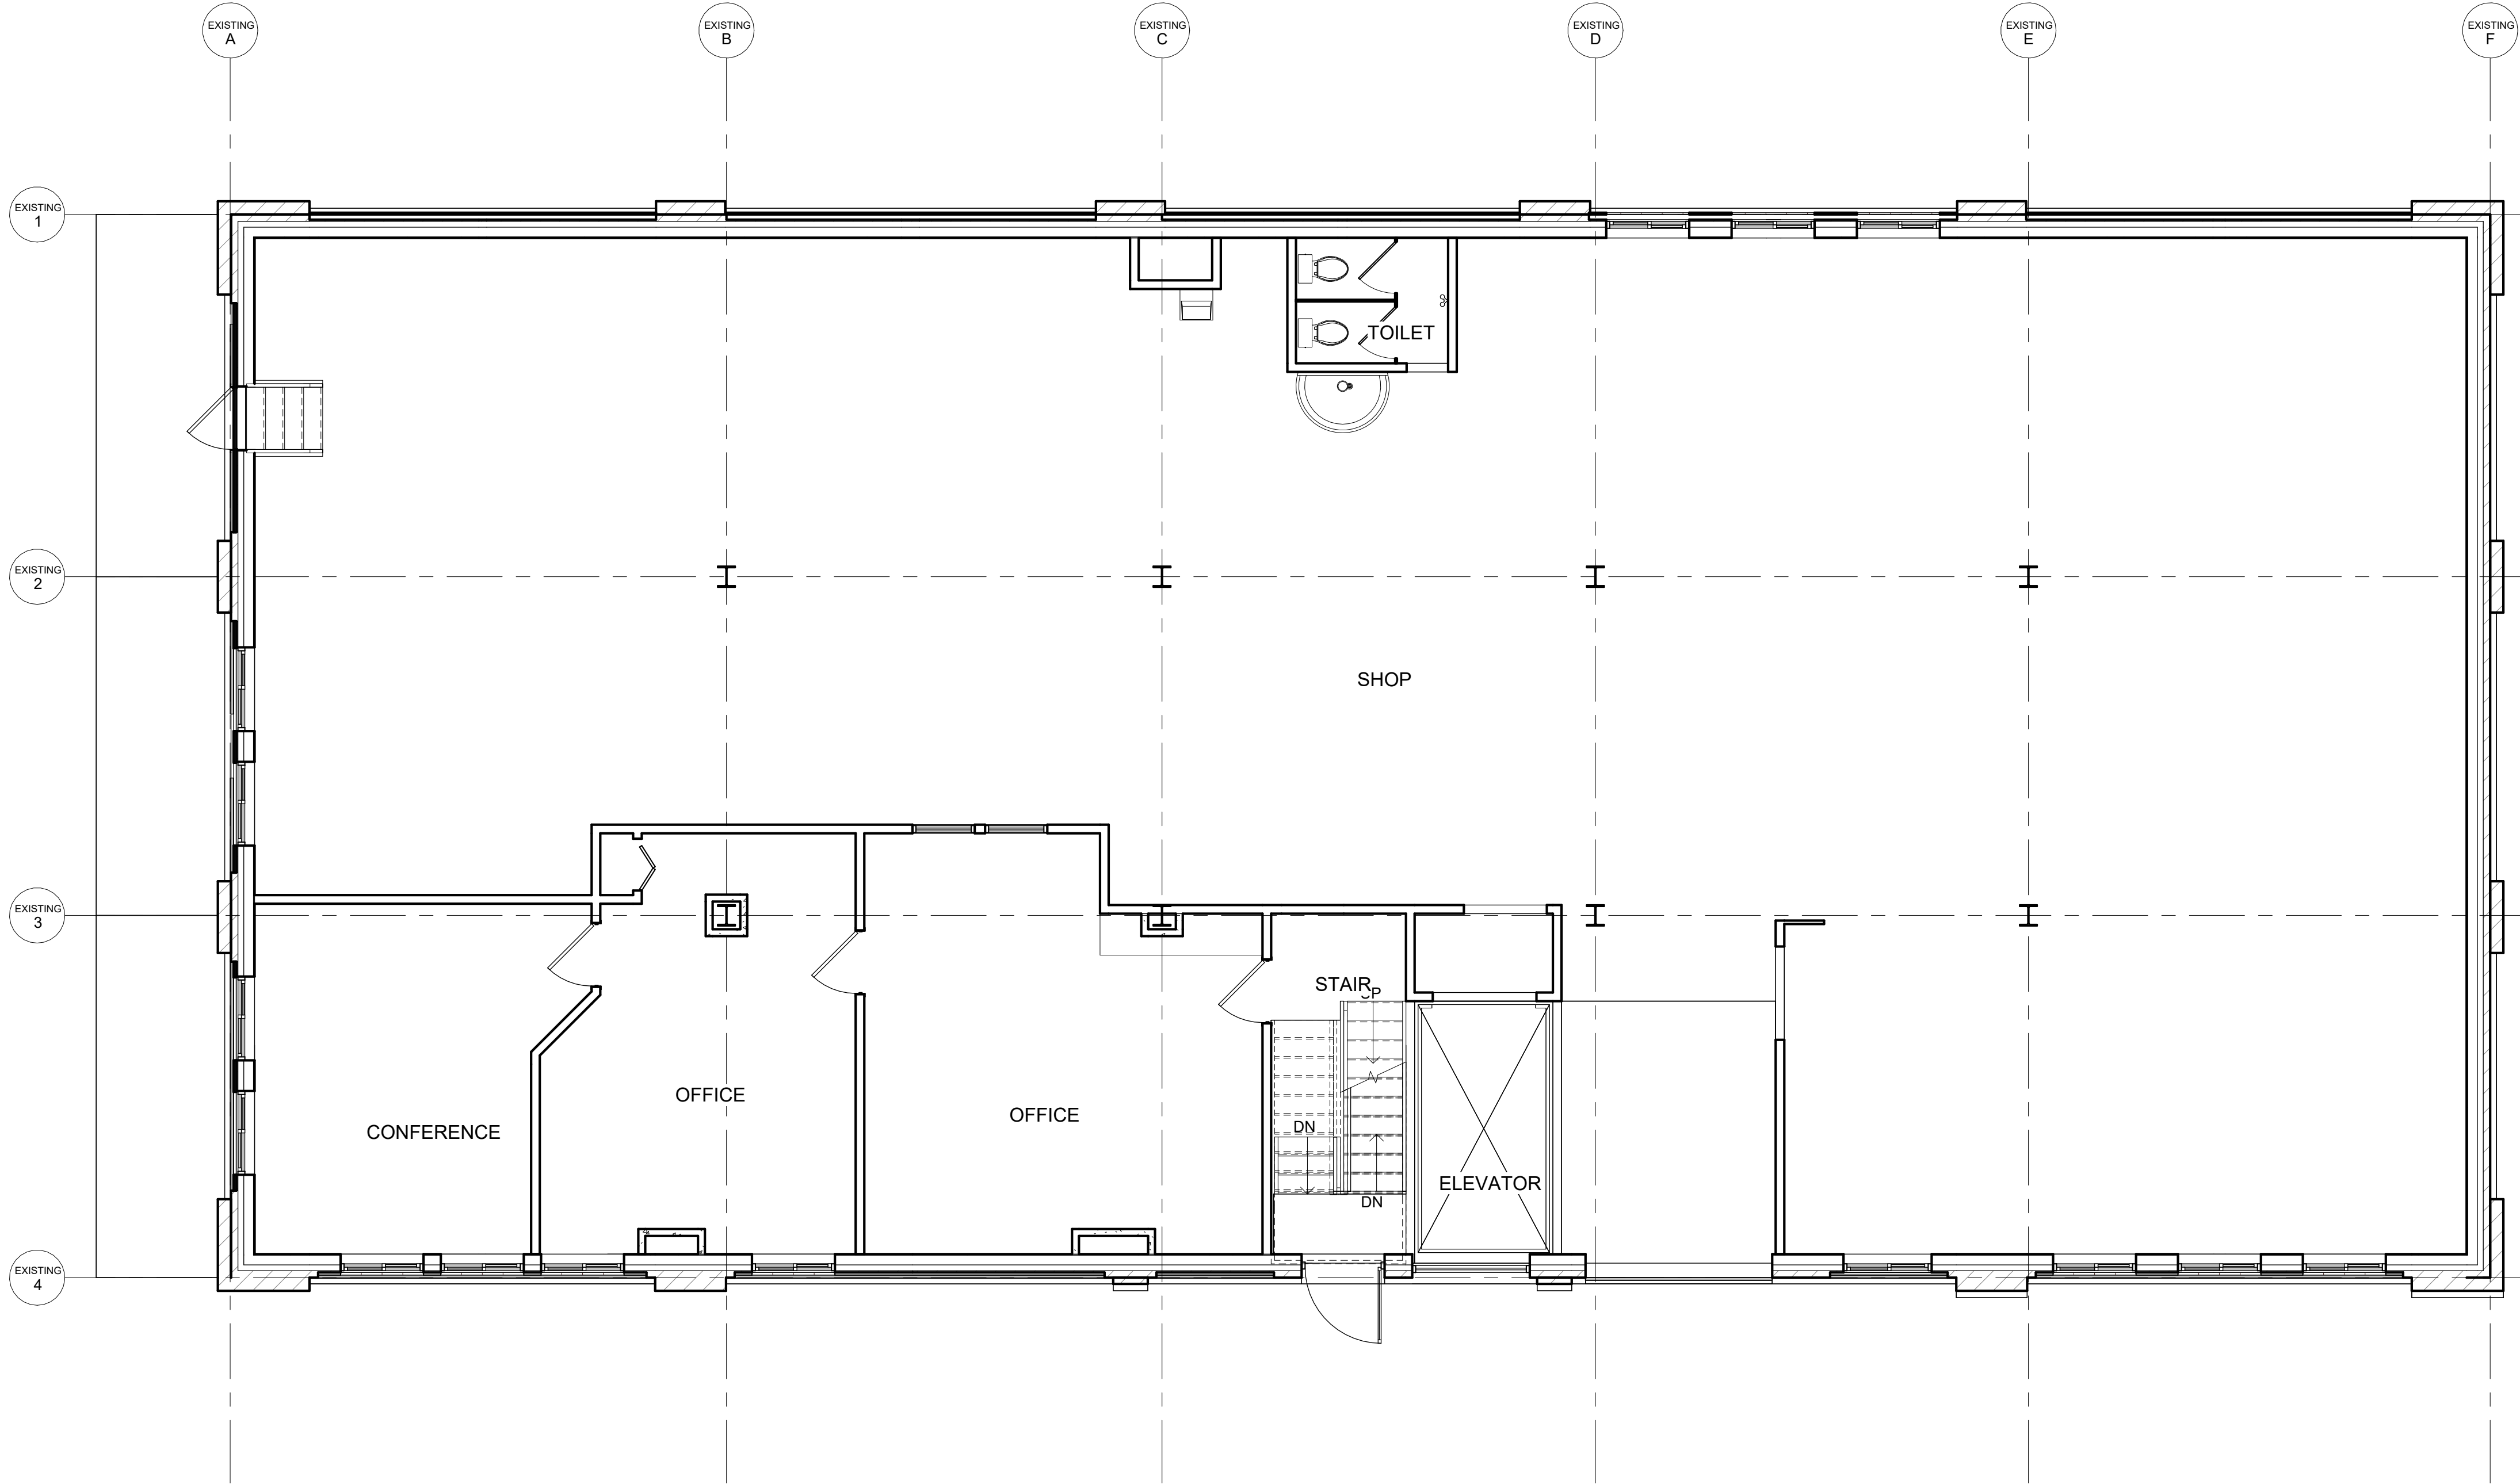

ARCHITECTS

239 E. Water Street - 2nd Fl.
Syracuse, New York 13202

www.in-ARCHITECTS.com

IT IS THE VIOLATION OF THE LAW FOR ANY PERSON, UNLESS ACTING UNDER THE DIRECTION OF A LICENSED ARCHITECT, TO ALTER AN ITEM IN ANY WAY IF AN ITEM BEARING THE SEAL OF AN ARCHITECT IS ALTERED. THE ALTERING ARCHITECT SHALL AFFIX TO HIS ITEM THE SEAL AND THE NOTATION "ALTERED BY" FOLLOWED BY HIS SIGNATURE AND THE DATE OF SUCH ALTERATION AND A SPECIFIC DESCRIPTION OF THE ALTERATION.

KNISE & KRICK
324 PEARL STREET SYRACUSE, NY 13203

THE CONTRACTOR SHALL VERIFY ALL DIMENSIONS AT THE SITE AND PROMPTLY NOTIFY THE ARCHITECT IN WRITING OF ANY DISCREPANCIES.

REVISIONS		
NO.	DESCRIPTION	DATE

EXISTING FIRST FLOOR PLAN


Project Status	SCHEMATIC
Date	09/12/2023
Project Number	22121
Drawn By	AMR
Checked By	JRK

A102

9/14/2023 7:40:33 AM

© COPYRIGHT 2023, in-ARCHITECTS, PLLC

C1	EXISTING SECOND FLOOR PLAN
A103	SCALE: 3/16" = 1'-0"

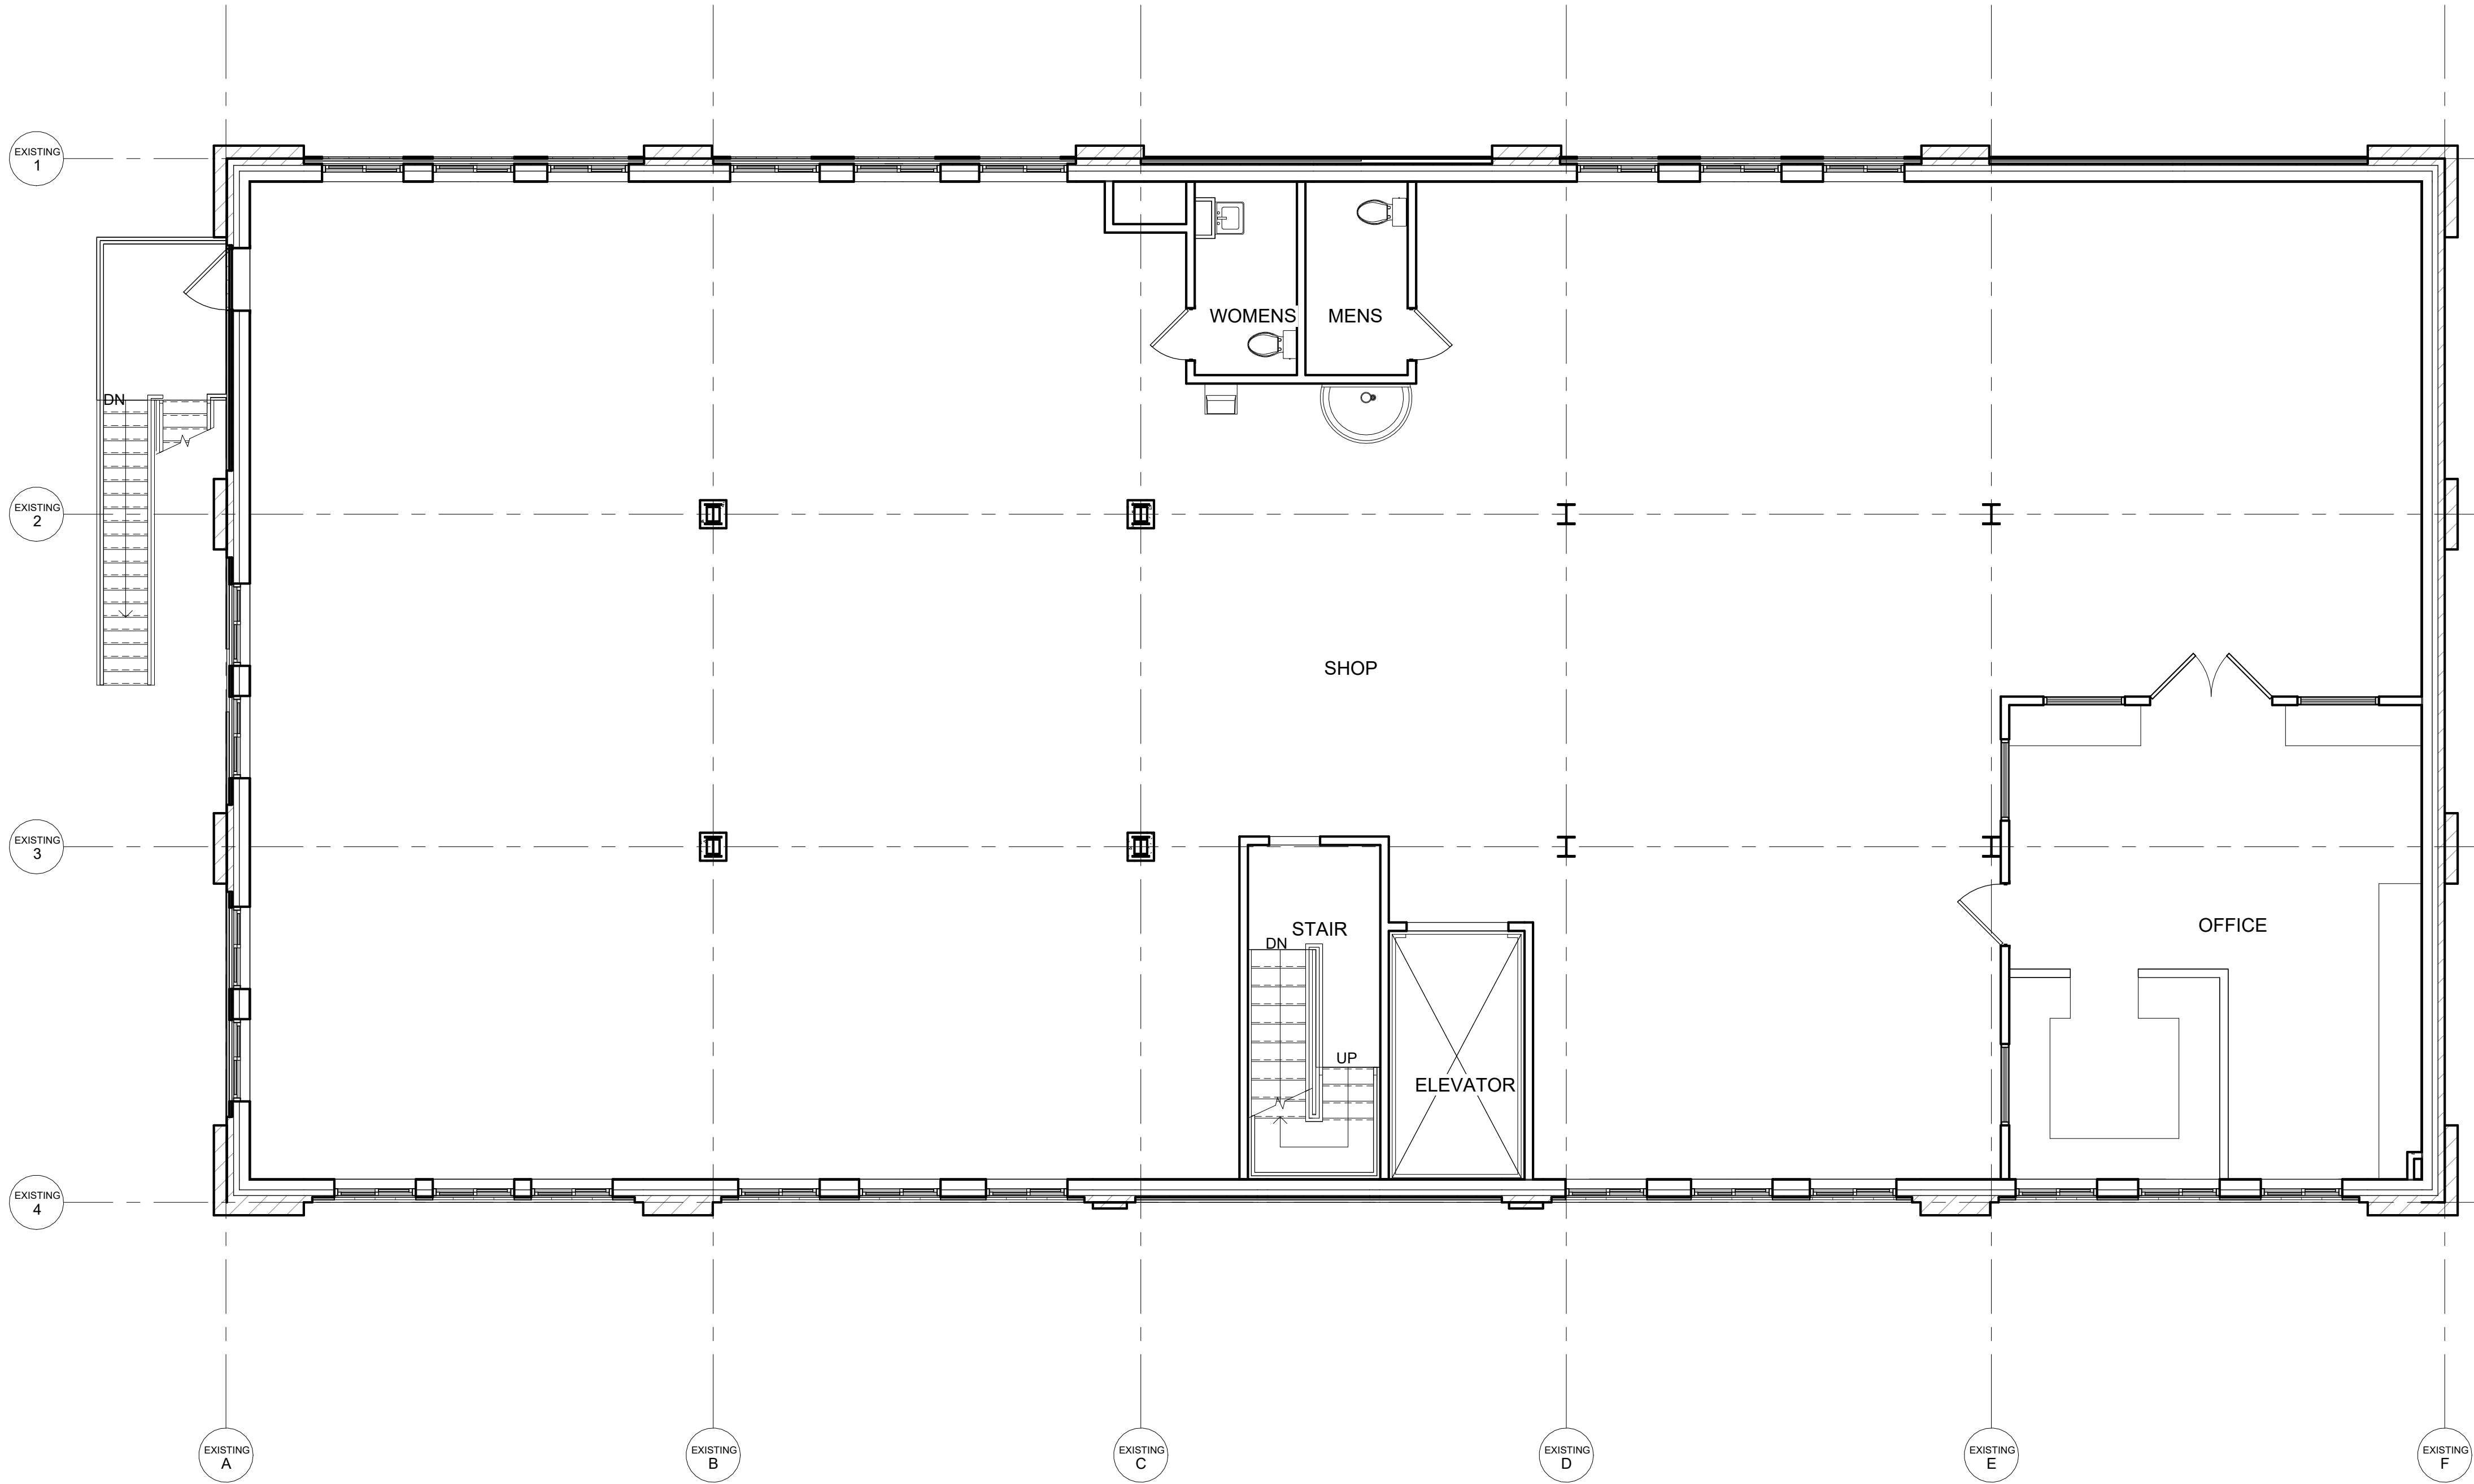

ARCHITECTS

239 E. Water Street - 2nd Fl.
Syracuse, New York 13202

www.in-ARCHITECTS.com

IT IS THE VIOLATION OF THE LAW FOR ANY PERSON, UNLESS ACTING UNDER THE DIRECTION OF A LICENSED ARCHITECT, TO ALTER AN ITEM IN ANY WAY IF AN ITEM BEARING THE SEAL OF AN ARCHITECT IS ALTERED. THE ALTERING ARCHITECT SHALL AFFIX TO HIS ITEM THE SEAL AND THE NOTATION "ALTERED BY" FOLLOWED BY HIS SIGNATURE AND THE DATE OF SUCH ALTERATION AND A SPECIFIC DESCRIPTION OF THE ALTERATION.

KNISE & KRICK
324 PEARL STREET SYRACUSE, NY 13203

THE CONTRACTOR SHALL VERIFY ALL DIMENSIONS AT THE SITE AND PROMPTLY NOTIFY THE ARCHITECT IN WRITING OF ANY DISCREPANCIES.

REVISIONS		
NO.	DESCRIPTION	DATE

EXISTING SECOND FLOOR PLAN

Project Status	SCHEMATIC
Date	09/12/2023
Project Number	22121
Drawn By	AMR
Checked By	JRK

A103

9/14/2023 7:40:33 AM

© COPYRIGHT 2023, in-ARCHITECTS, PLLC

C1	EXISTING THIRD FLOOR PLAN
A104	SCALE: 3/16" = 1'-0"



ARCHITECTS

239 E. Water Street - 2nd Fl.
Syracuse, New York 13202

www.in-ARCHITECTS.com

IT IS THE VIOLATION OF THE LAW FOR ANY PERSON, UNLESS ACTING UNDER THE DIRECTION OF A LICENSED ARCHITECT, TO ALTER AN ITEM IN ANY WAY IF AN ITEM BEARING THE SEAL OF AN ARCHITECT IS ALTERED. THE ALTERING ARCHITECT SHALL AFFIX TO HIS ITEM THE SEAL AND THE NOTATION "ALTERED BY" FOLLOWED BY HIS SIGNATURE AND THE DATE OF SUCH ALTERATION AND A SPECIFIC DESCRIPTION OF THE ALTERATION.

KNISE & KRICK
324 PEARL STREET SYRACUSE, NY 13203

THE CONTRACTOR SHALL VERIFY ALL DIMENSIONS AT THE SITE AND PROMPTLY NOTIFY THE ARCHITECT IN WRITING OF ANY DISCREPANCIES.

REVISIONS		
NO.	DESCRIPTION	DATE

**EXISTING
THIRD FLOOR
PLAN**

Project Status	SCHEMATIC
Date	09/12/2023
Project Number	22121
Drawn By	AMR
Checked By	JRK

A104

9/14/2023 7:40:34 AM


© COPYRIGHT 2023, in-ARCHITECTS, PLLC

A

B

C

B1	EXISTING EAST ELEVATION
A105	SCALE: 1/8" = 1'-0"

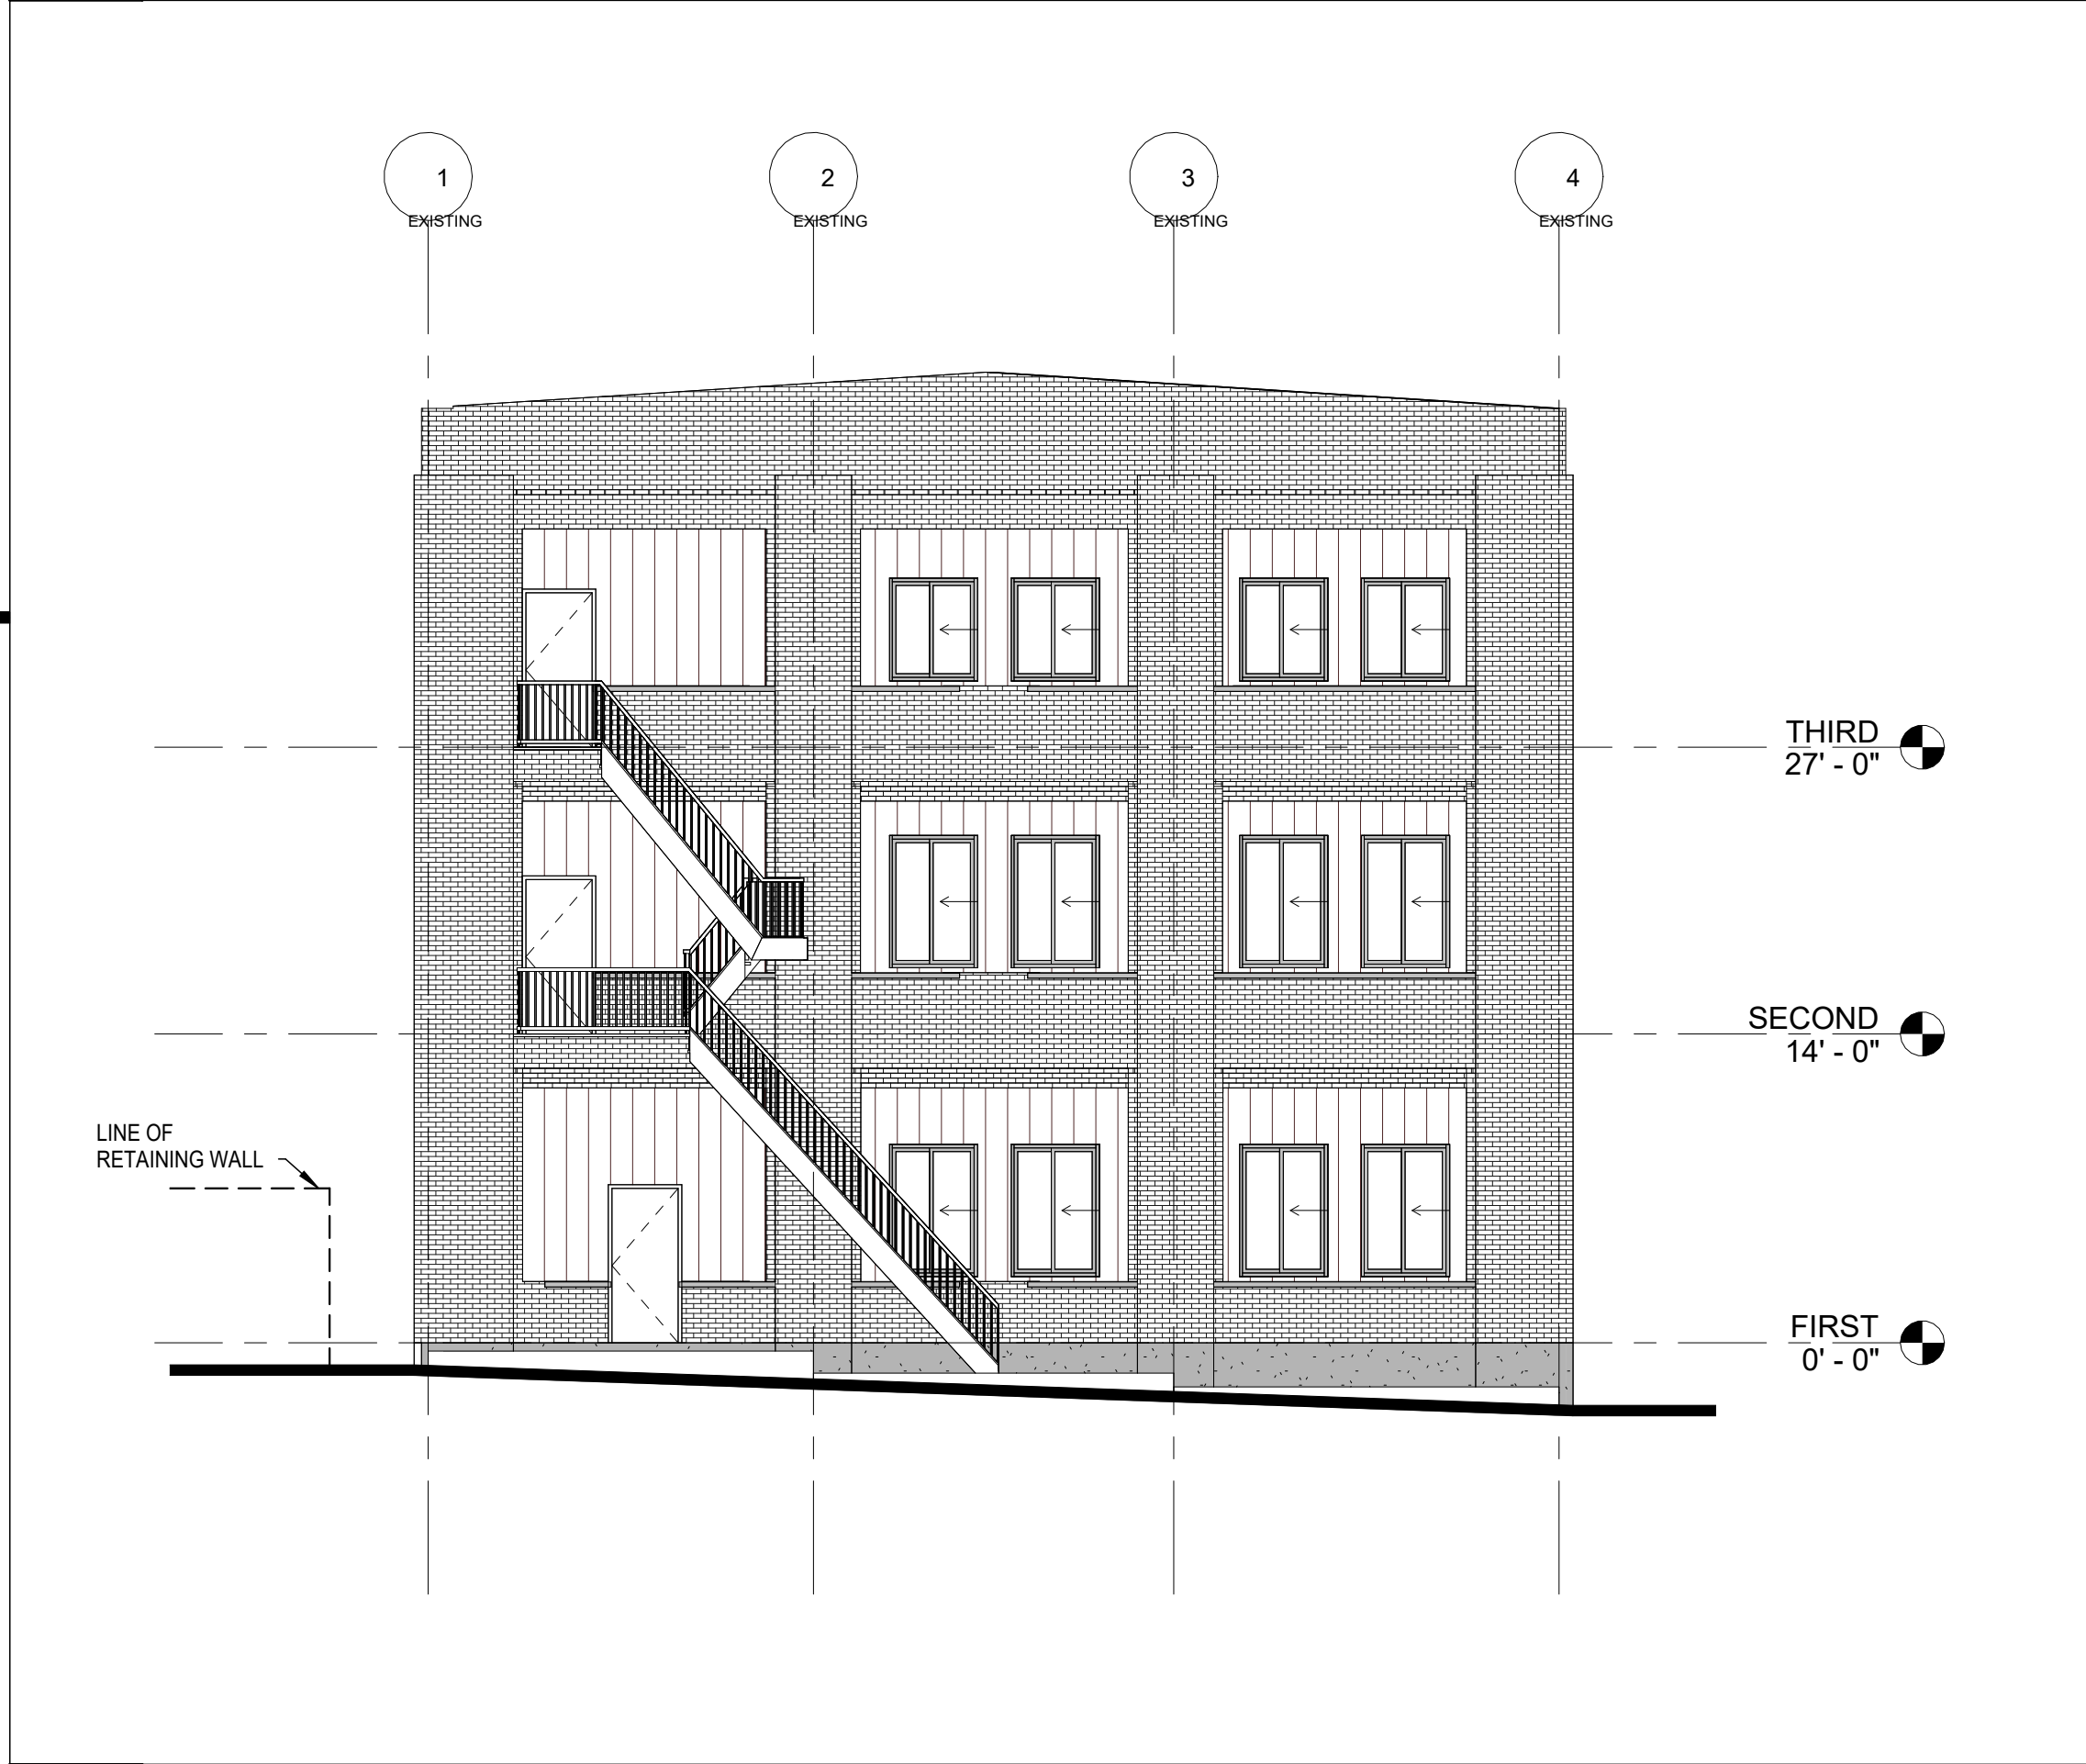

C1	EXISTING WEST ELEVATION
A105	SCALE: 1/8" = 1'-0"

B3	EXISTING NORTH ELEVATION
A105	SCALE: 1/8" = 1'-0"



C3	EXISTING SOUTH ELEVATION
A105	SCALE: 1/8" = 1'-0"



ARCHITECTS

239 E. Water Street - 2nd Fl.
Syracuse, New York 13202

www.in-ARCHITECTS.com

IT IS THE VIOLATION OF THE LAW FOR ANY PERSON, UNLESS ACTING UNDER THE DIRECTION OF A LICENSED ARCHITECT, TO ALTER AN ITEM IN ANY WAY IF AN ITEM BEARING THE SEAL OF AN ARCHITECT IS ALTERED. THE ALTERING ARCHITECT SHALL AFFIX TO HIS ITEM THE SEAL AND THE NOTATION "ALTERED BY" FOLLOWED BY HIS SIGNATURE AND THE DATE OF SUCH ALTERATION AND A SPECIFIC DESCRIPTION OF THE ALTERATION.

KNISE & KRICK
324 PEARL STREET SYRACUSE, NY 13203

THE CONTRACTOR SHALL VERIFY ALL DIMENSIONS AT THE SITE AND PROMPTLY NOTIFY THE ARCHITECT IN WRITING OF ANY DISCREPANCIES.

REVISIONS		
NO.	DESCRIPTION	DATE

**EXISTING
EXTERIOR
ELEVATIONS**

Project Status	SCHEMATIC
Date	09/12/2023
Project Number	22121
Drawn By	AMR
Checked By	JRK

A105

9/14/2023 7:40:34 AM

© COPYRIGHT 2023, in-ARCHITECTS, PLLC

C1	PROPOSED TYPICAL FLOOR PLAN
A200	SCALE: 3/16" = 1'-0"



ARCHITECTS

239 E. Water Street - 2nd Fl.
Syracuse, New York 13202

www.in-ARCHITECTS.com

IT IS THE VIOLATION OF THE LAW FOR ANY PERSON, UNLESS ACTING UNDER THE DIRECTION OF A LICENSED ARCHITECT, TO ALTER AN ITEM IN ANY WAY IF AN ITEM BEARING THE SEAL OF AN ARCHITECT IS ALTERED. THE ALTERING ARCHITECT SHALL AFFIX TO HIS ITEM THE SEAL AND THE NOTATION "ALTERED BY" FOLLOWED BY HIS SIGNATURE AND THE DATE OF SUCH ALTERATION AND A SPECIFIC DESCRIPTION OF THE ALTERATION.

KNISE & KRICK
324 PEARL STREET SYRACUSE, NY 13203

THE CONTRACTOR SHALL VERIFY ALL DIMENSIONS AT THE SITE AND PROMPTLY NOTIFY THE ARCHITECT IN WRITING OF ANY DISCREPANCIES.

REVISIONS		
NO.	DESCRIPTION	DATE

**PROPOSED
FIRST FLOOR
PLAN**

Project Status	SCHEMATIC
Date	09/12/2023
Project Number	22121
Drawn By	AMR
Checked By	JRK

A200

9/14/2023 7:40:35 AM

© COPYRIGHT 2023, in-ARCHITECTS, PLLC

C1	NEW SECOND FLOOR PLAN
A201	SCALE: 3/16" = 1'-0"



ARCHITECTS

239 E. Water Street - 2nd Fl.
Syracuse, New York 13202

www.in-ARCHITECTS.com

IT IS THE VIOLATION OF THE LAW FOR ANY PERSON, UNLESS ACTING UNDER THE DIRECTION OF A LICENSED ARCHITECT, TO ALTER AN ITEM IN ANY WAY IF AN ITEM BEARING THE SEAL OF AN ARCHITECT IS ALTERED. THE ALTERING ARCHITECT SHALL AFFIX TO HIS ITEM THE SEAL AND THE NOTATION "ALTERED BY" FOLLOWED BY HIS SIGNATURE AND THE DATE OF SUCH ALTERATION AND A SPECIFIC DESCRIPTION OF THE ALTERATION.

KNISE & KRICK
324 PEARL STREET SYRACUSE, NY 13203

THE CONTRACTOR SHALL VERIFY ALL DIMENSIONS AT THE SITE AND PROMPTLY NOTIFY THE ARCHITECT IN WRITING OF ANY DISCREPANCIES.

REVISIONS		
NO.	DESCRIPTION	DATE

**PROPOSED
SECOND
FLOOR PLAN**

Project Status	SCHEMATIC
Date	09/12/2023
Project Number	22121
Drawn By	AMR
Checked By	JRK

A201

9/14/2023 7:40:35 AM
© COPYRIGHT 2023, in-ARCHITECTS, PLLC

C1	NEW THIRD FLOOR PLAN
A202	SCALE: 3/16" = 1'-0"



ARCHITECTS

239 E. Water Street - 2nd Fl.
Syracuse, New York 13202

www.in-ARCHITECTS.com

IT IS THE VIOLATION OF THE LAW FOR ANY PERSON, UNLESS ACTING UNDER THE DIRECTION OF A LICENSED ARCHITECT, TO ALTER AN ITEM IN ANY WAY IF AN ITEM BEARING THE SEAL OF AN ARCHITECT IS ALTERED. THE ALTERING ARCHITECT SHALL AFFIX TO HIS ITEM THE SEAL AND THE NOTATION "ALTERED BY" FOLLOWED BY HIS SIGNATURE AND THE DATE OF SUCH ALTERATION AND A SPECIFIC DESCRIPTION OF THE ALTERATION.

KNISE & KRICK
324 PEARL STREET SYRACUSE, NY 13203

THE CONTRACTOR SHALL VERIFY ALL DIMENSIONS AT THE SITE AND PROMPTLY NOTIFY THE ARCHITECT IN WRITING OF ANY DISCREPANCIES.

REVISIONS		
NO.	DESCRIPTION	DATE

PROPOSED THIRD FLOOR PLAN

Project Status	SCHEMATIC
Date	09/12/2023
Project Number	22121
Drawn By	AMR
Checked By	JRK

A202

9/14/2023 7:40:42 AM

© COPYRIGHT 2023, in-ARCHITECTS, PLLC

A

B




C

B1
A301
PROPOSED WEST ELEVATION
SCALE: 1/8" = 1'-0"

C1
A301
PROPOSED EAST ELEVATION
SCALE: 1/8" = 1'-0"

B3
A301
PROPOSED NORTH ELEVATION
SCALE: 1/8" = 1'-0"

C3
A301
PROPOSED SOUTH ELEVATION
SCALE: 1/8" = 1'-0"

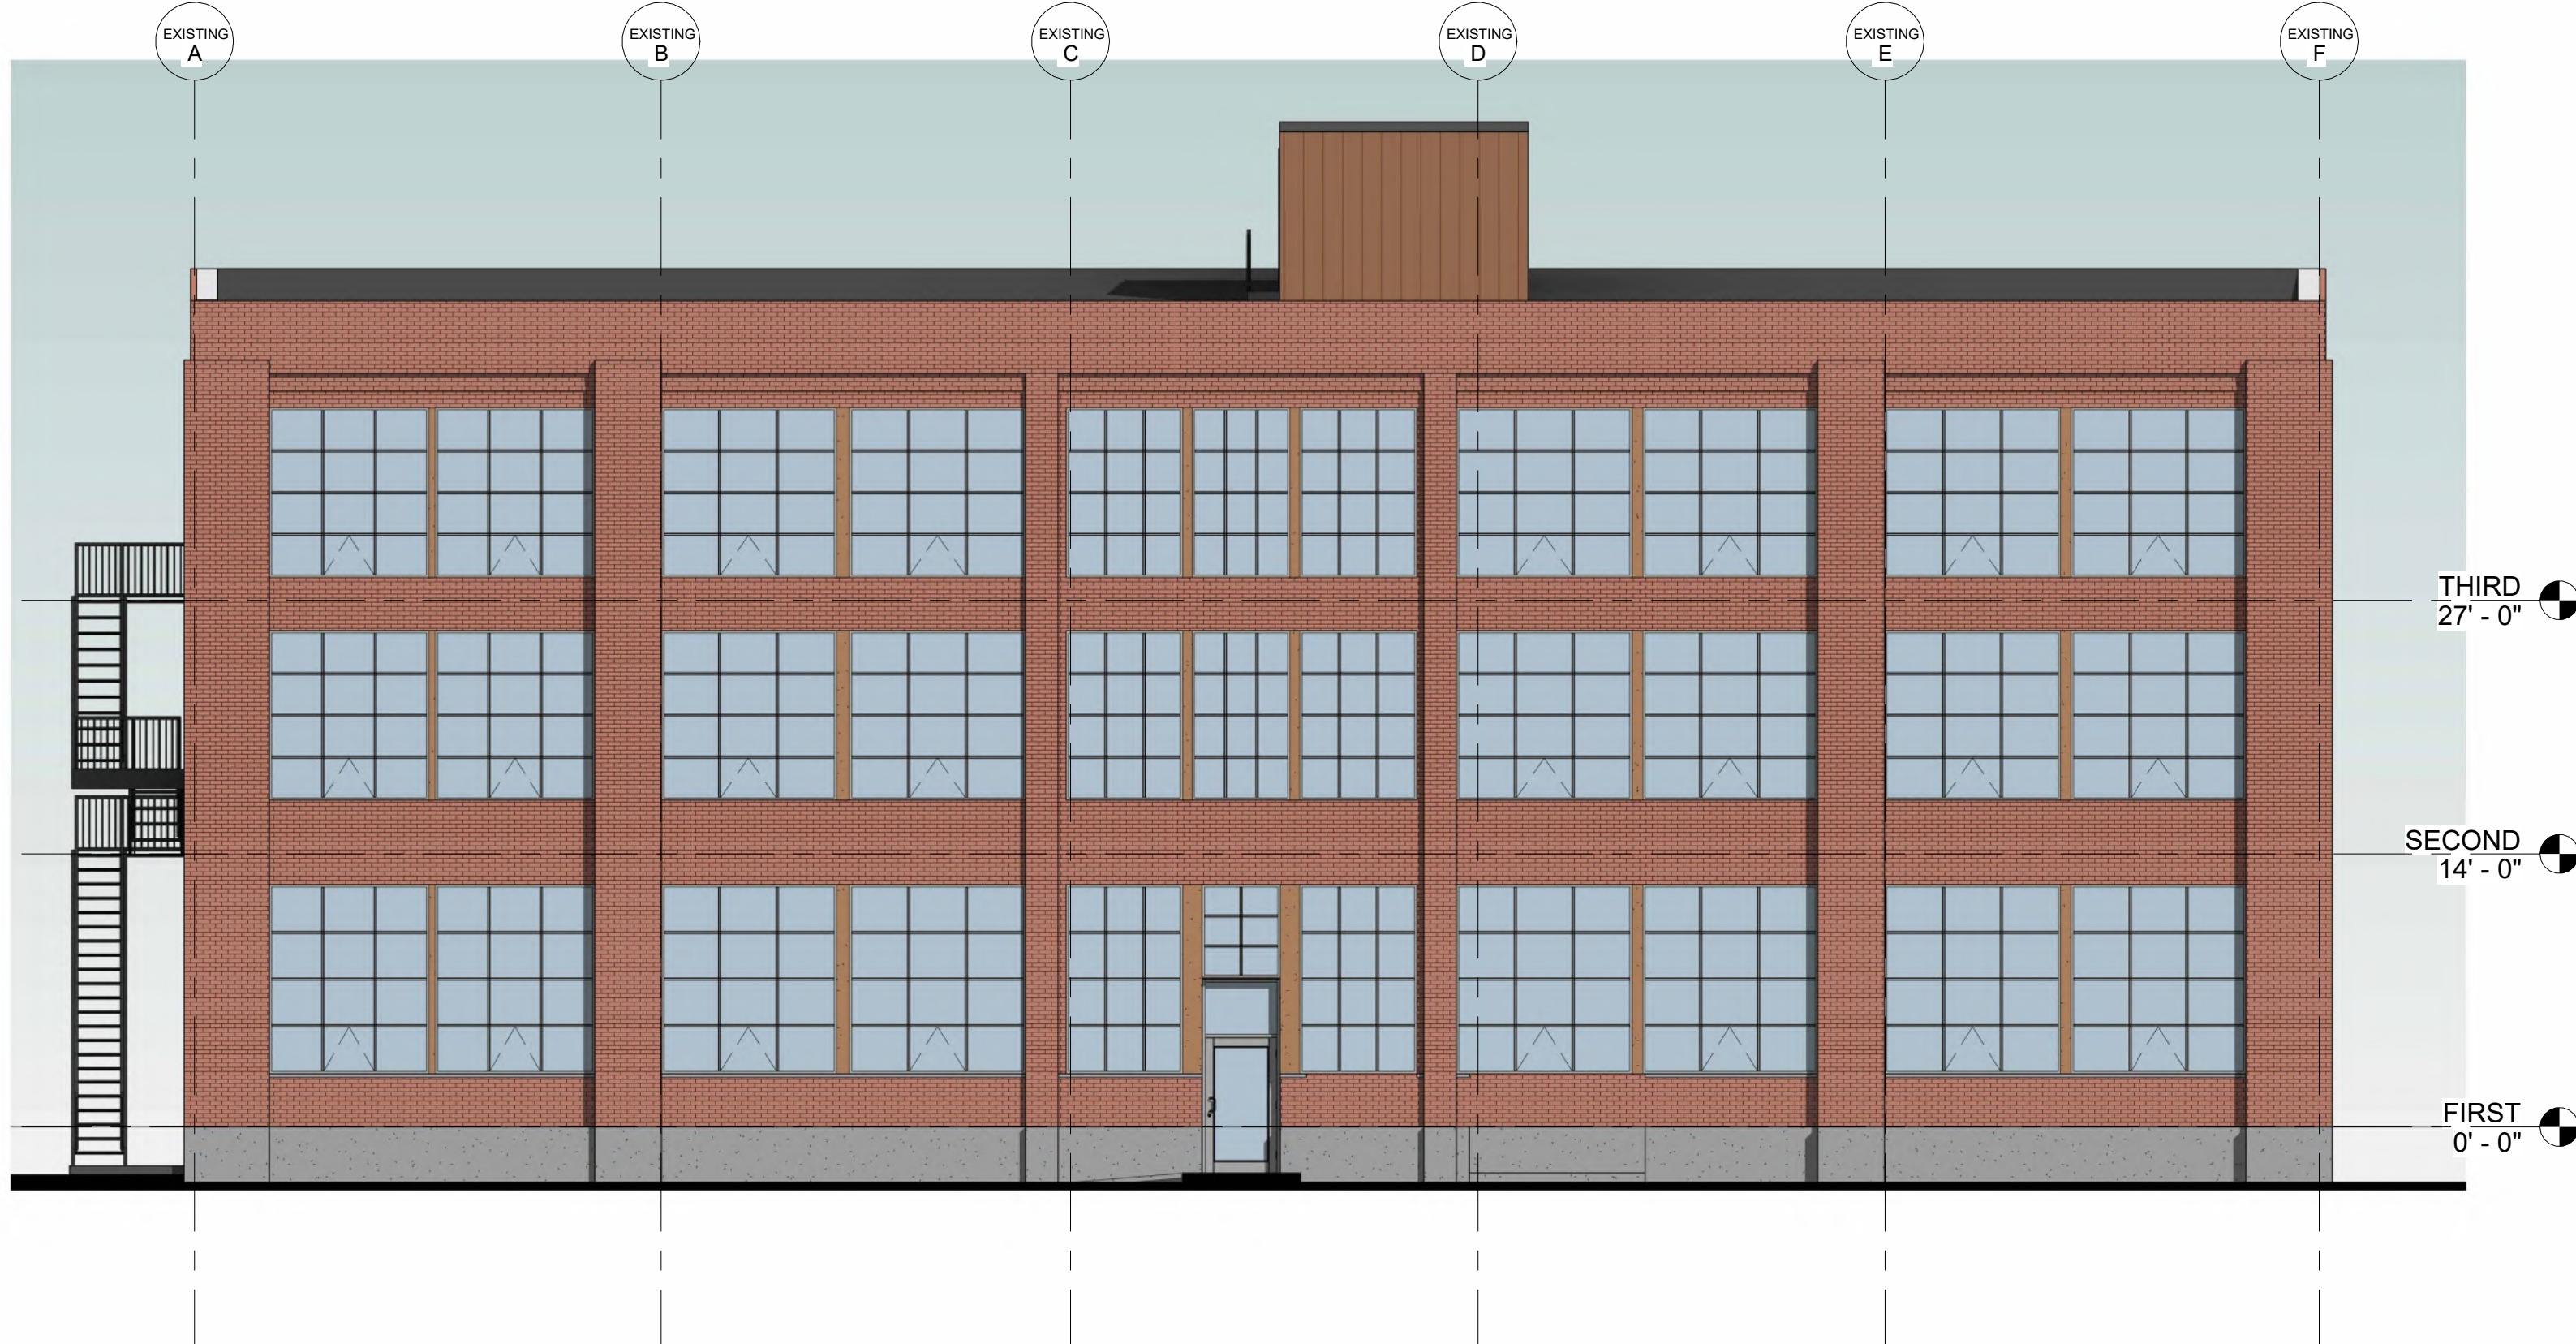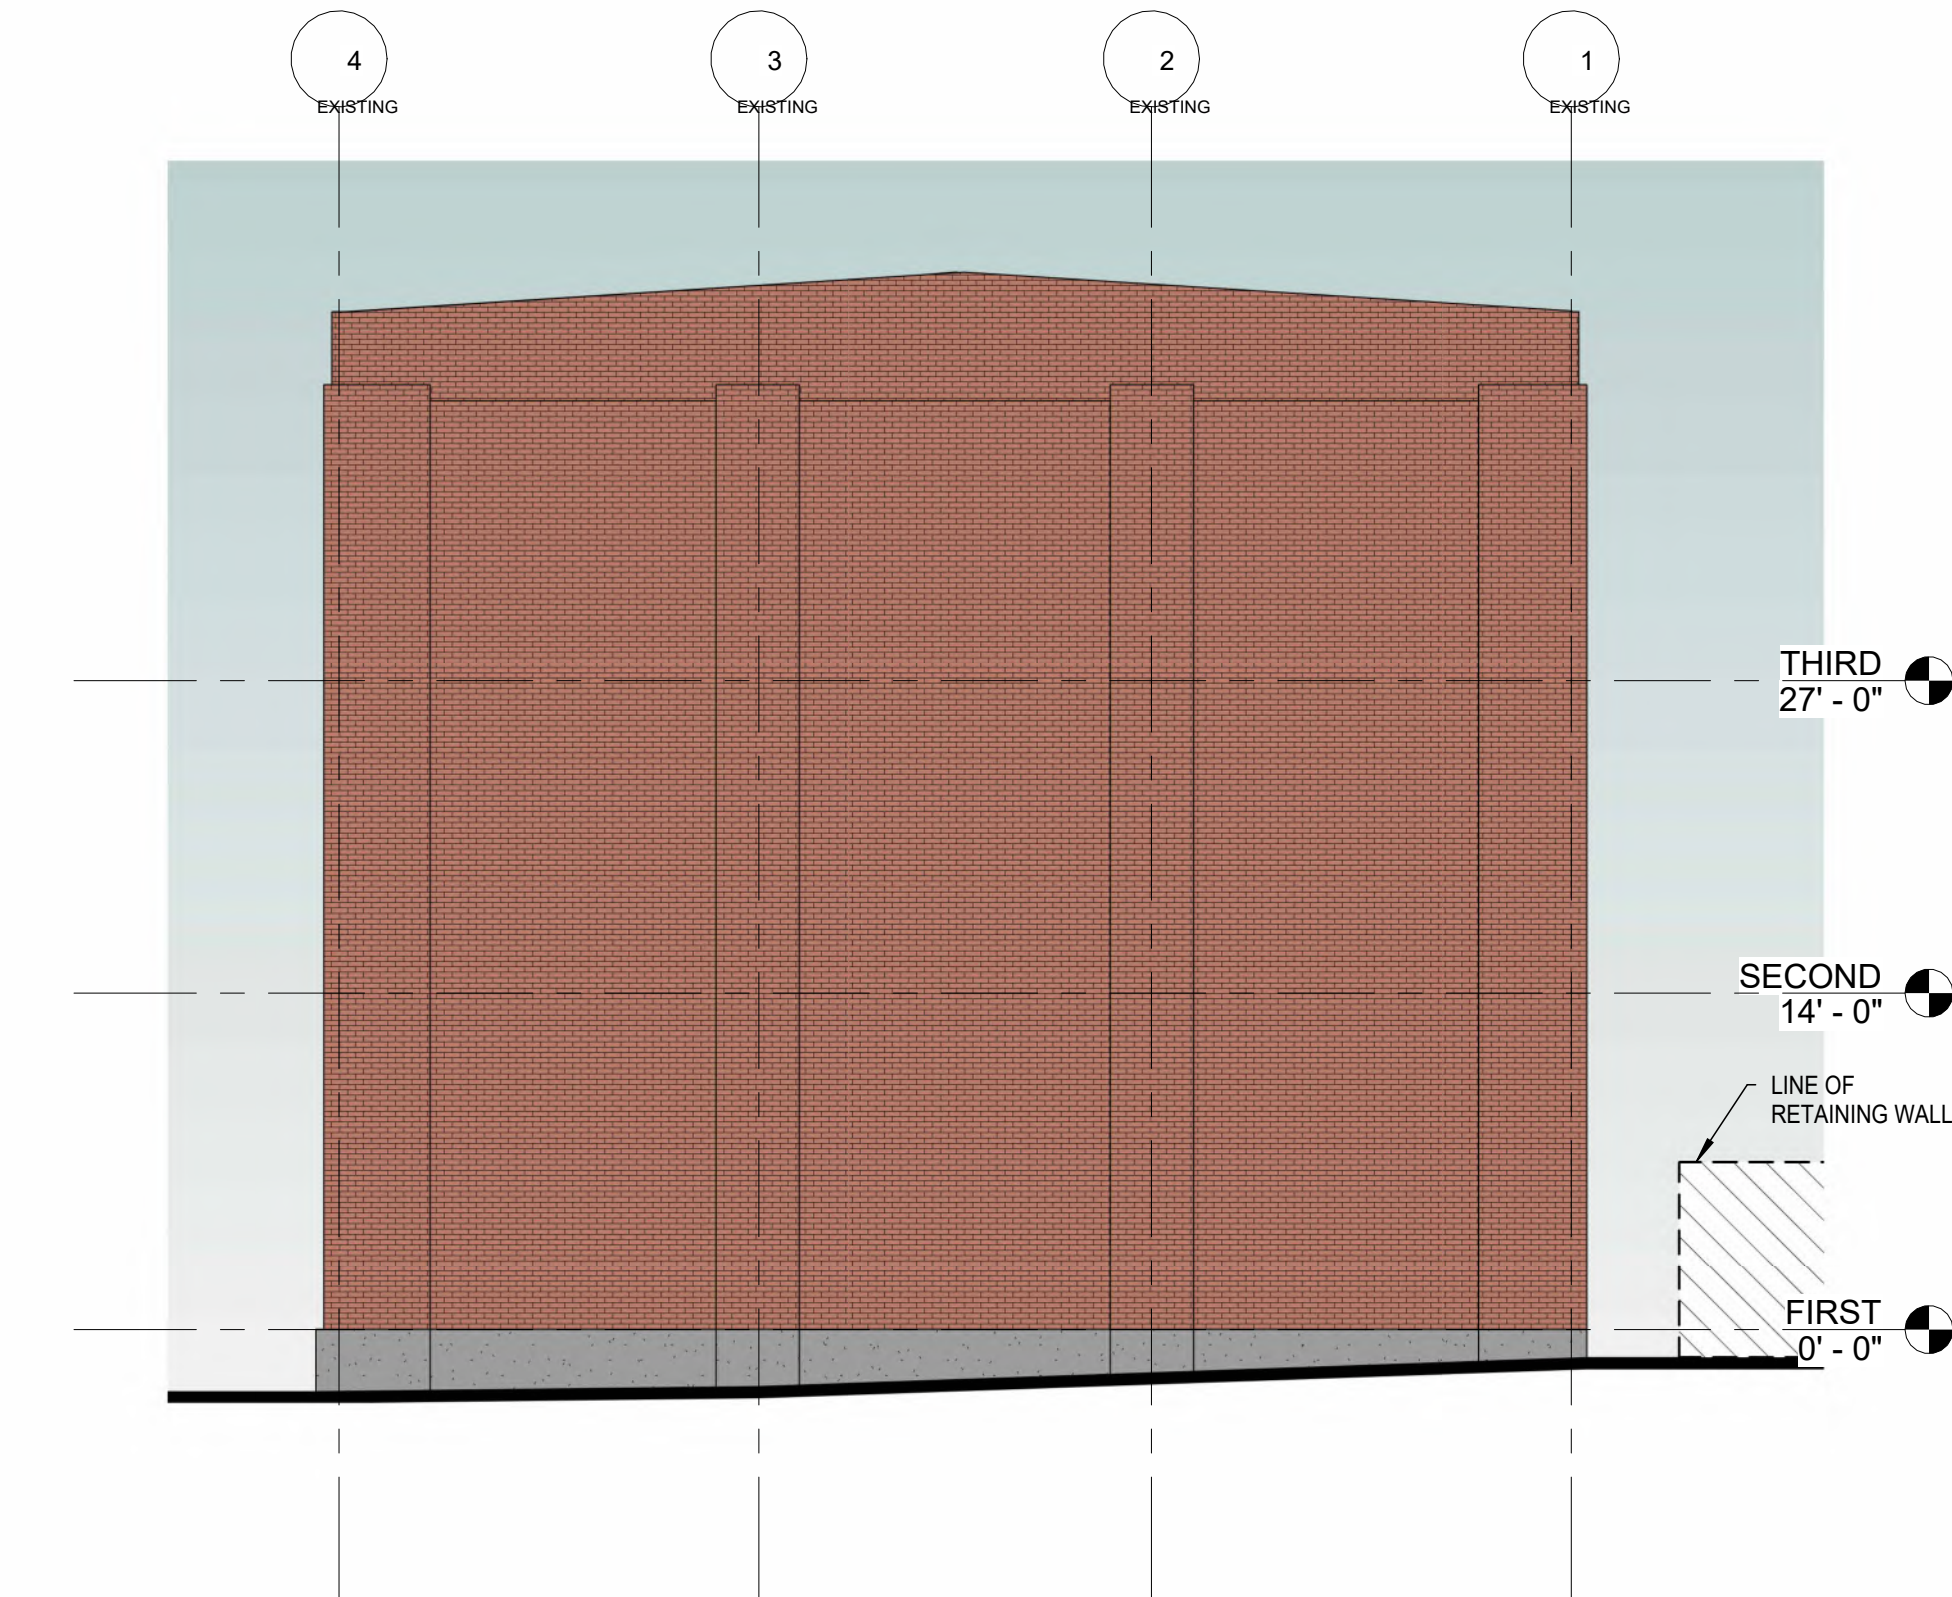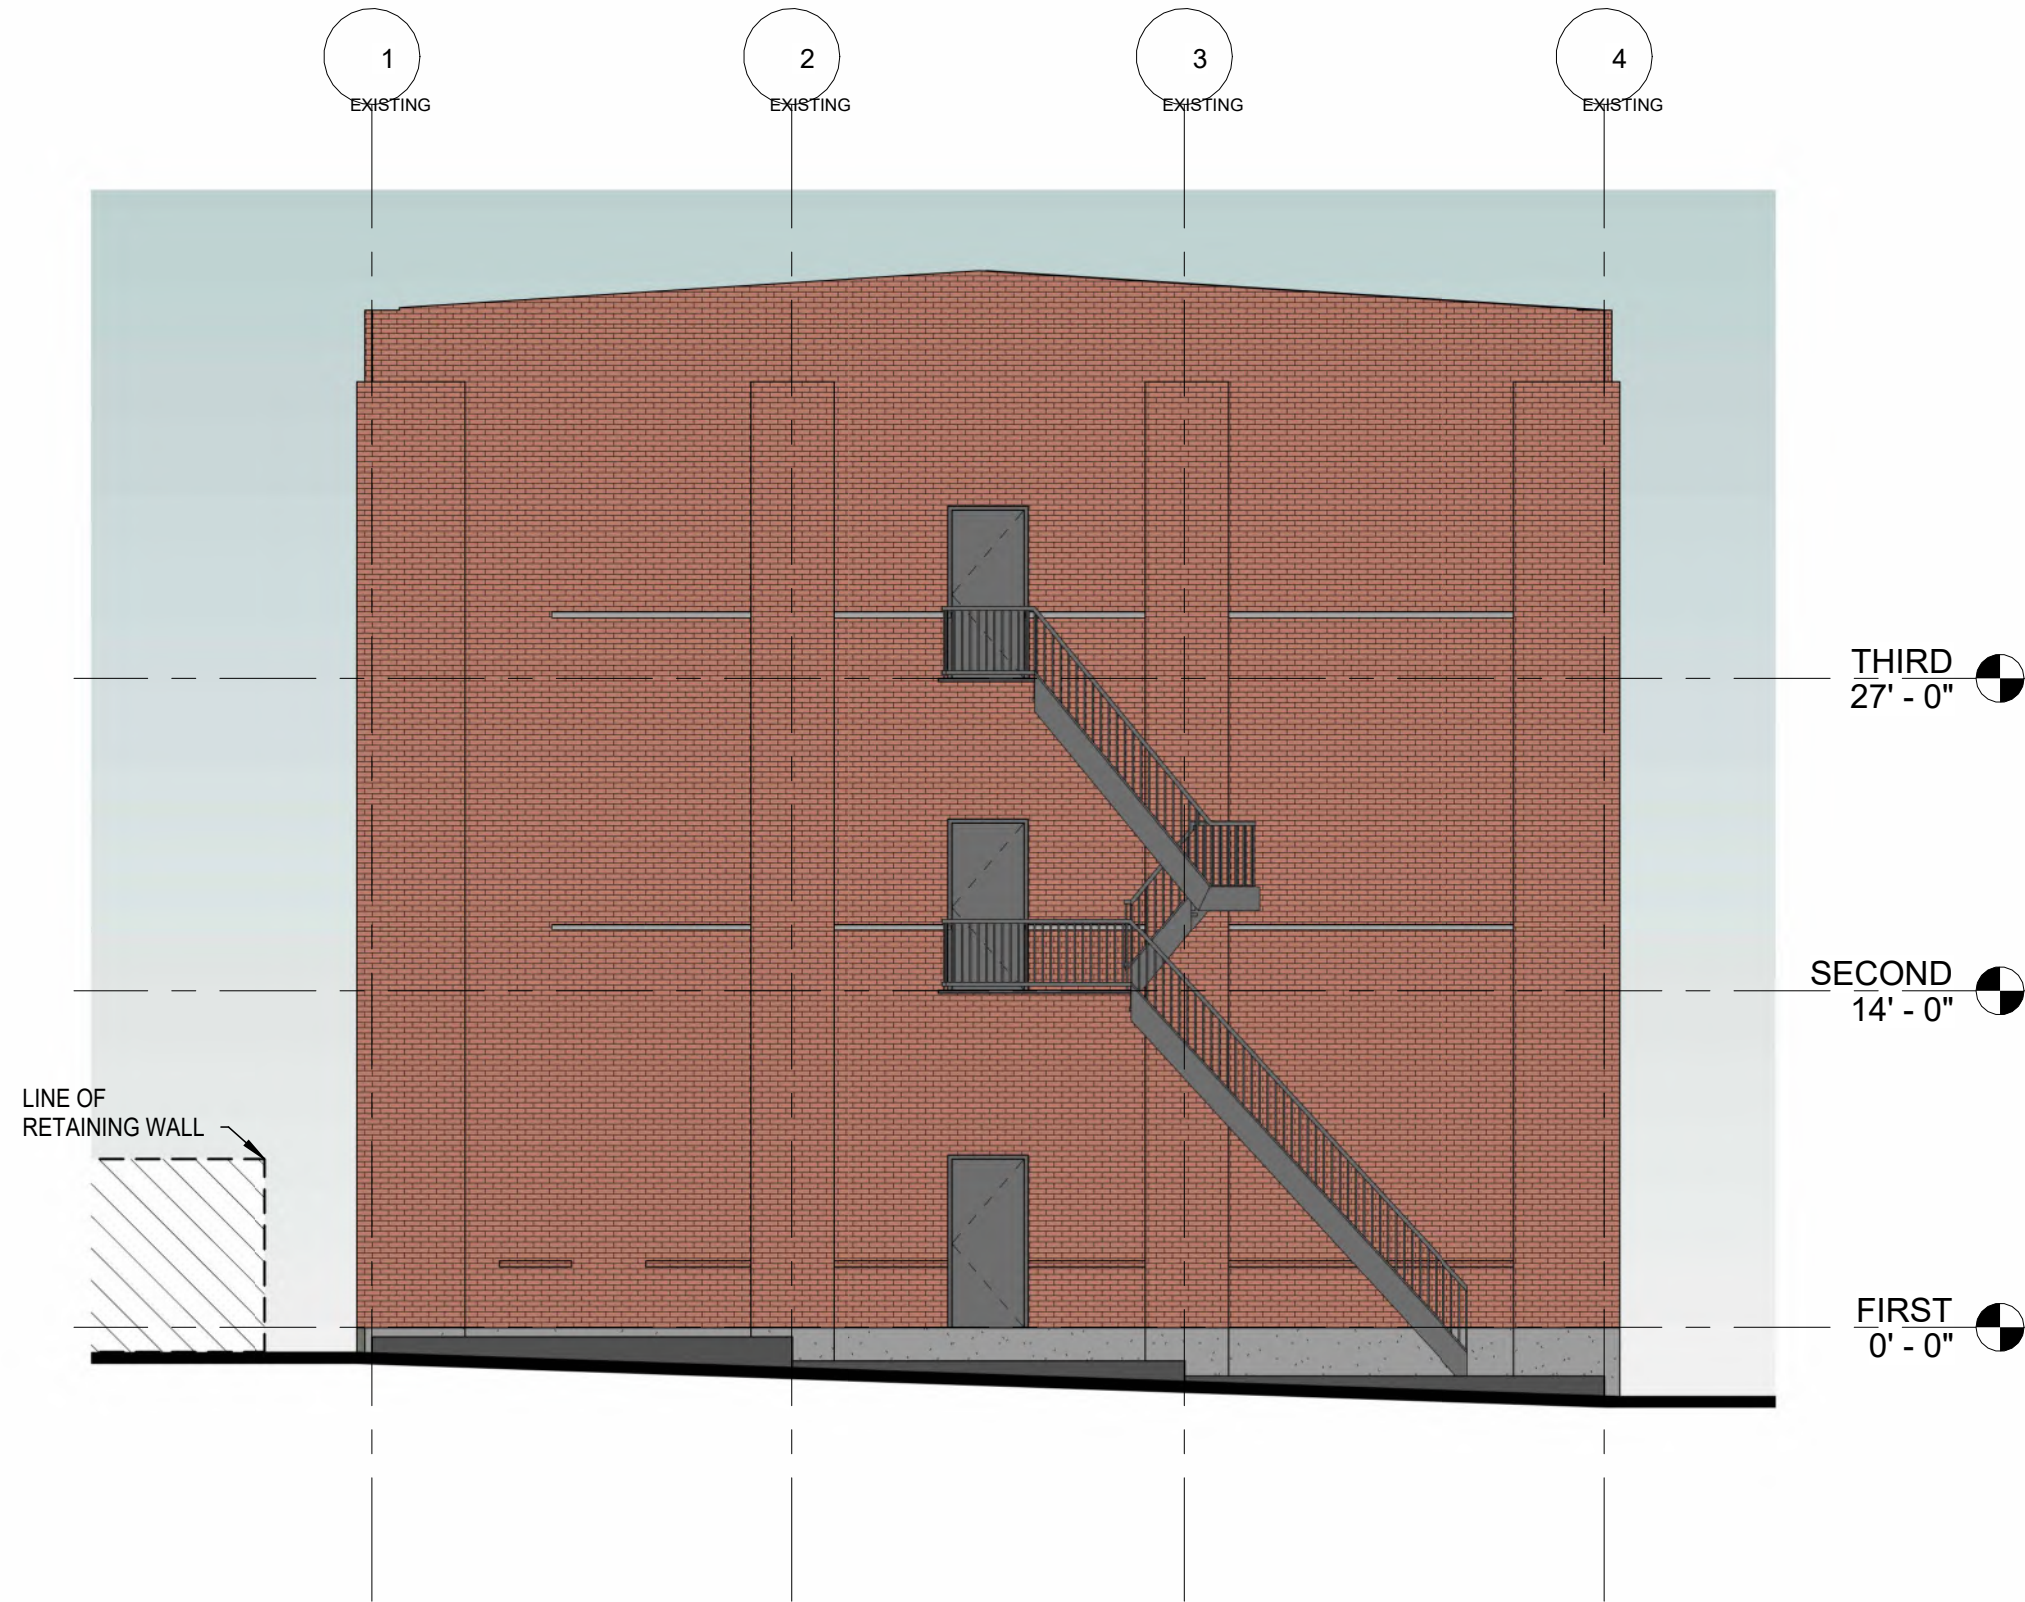

ARCHITECTS

239 E. Water Street - 2nd Fl.
Syracuse, New York 13202

www.in-ARCHITECTS.com

IT IS THE VIOLATION OF THE LAW FOR ANY PERSON, UNLESS ACTING UNDER THE DIRECTION OF A LICENSED ARCHITECT, TO ALTER AN ITEM IN ANY WAY IF AN ITEM BEARING THE SEAL OF AN ARCHITECT IS ALTERED. THE ALTERING ARCHITECT SHALL AFFIX TO HIS ITEM THE SEAL AND THE NOTATION "ALTERED BY" FOLLOWED BY HIS SIGNATURE AND THE DATE OF SUCH ALTERATION AND A SPECIFIC DESCRIPTION OF THE ALTERATION.

KNISE & KRICK
324 PEARL STREET SYRACUSE, NY 13203

THE CONTRACTOR SHALL VERIFY ALL DIMENSIONS AT THE SITE AND PROMPTLY NOTIFY THE ARCHITECT IN WRITING OF ANY DISCREPANCIES.

REVISIONS		
NO.	DESCRIPTION	DATE

EXTERIOR ELEVATIONS

Project Status	SCHEMATIC
Date	09/12/2023
Project Number	22121
Drawn By	AMR
Checked By	JRK

A301