

500 PLUM STREET
AVAILABLE OFFICE SPACE



Michael Falcone
Chairman & CEO
mpf@pioneerco.com
T: (315) 200-1840
333 West Washington St., Suite 600
Syracuse, NY 13202



HARKAWAY COMMERCIAL


Leasing Agent: Harry Harkaway

hharkaway@harkawaycre.com

T: (315) 345-7373

507 Plum Street, 2nd Floor

Syracuse, NY 13204

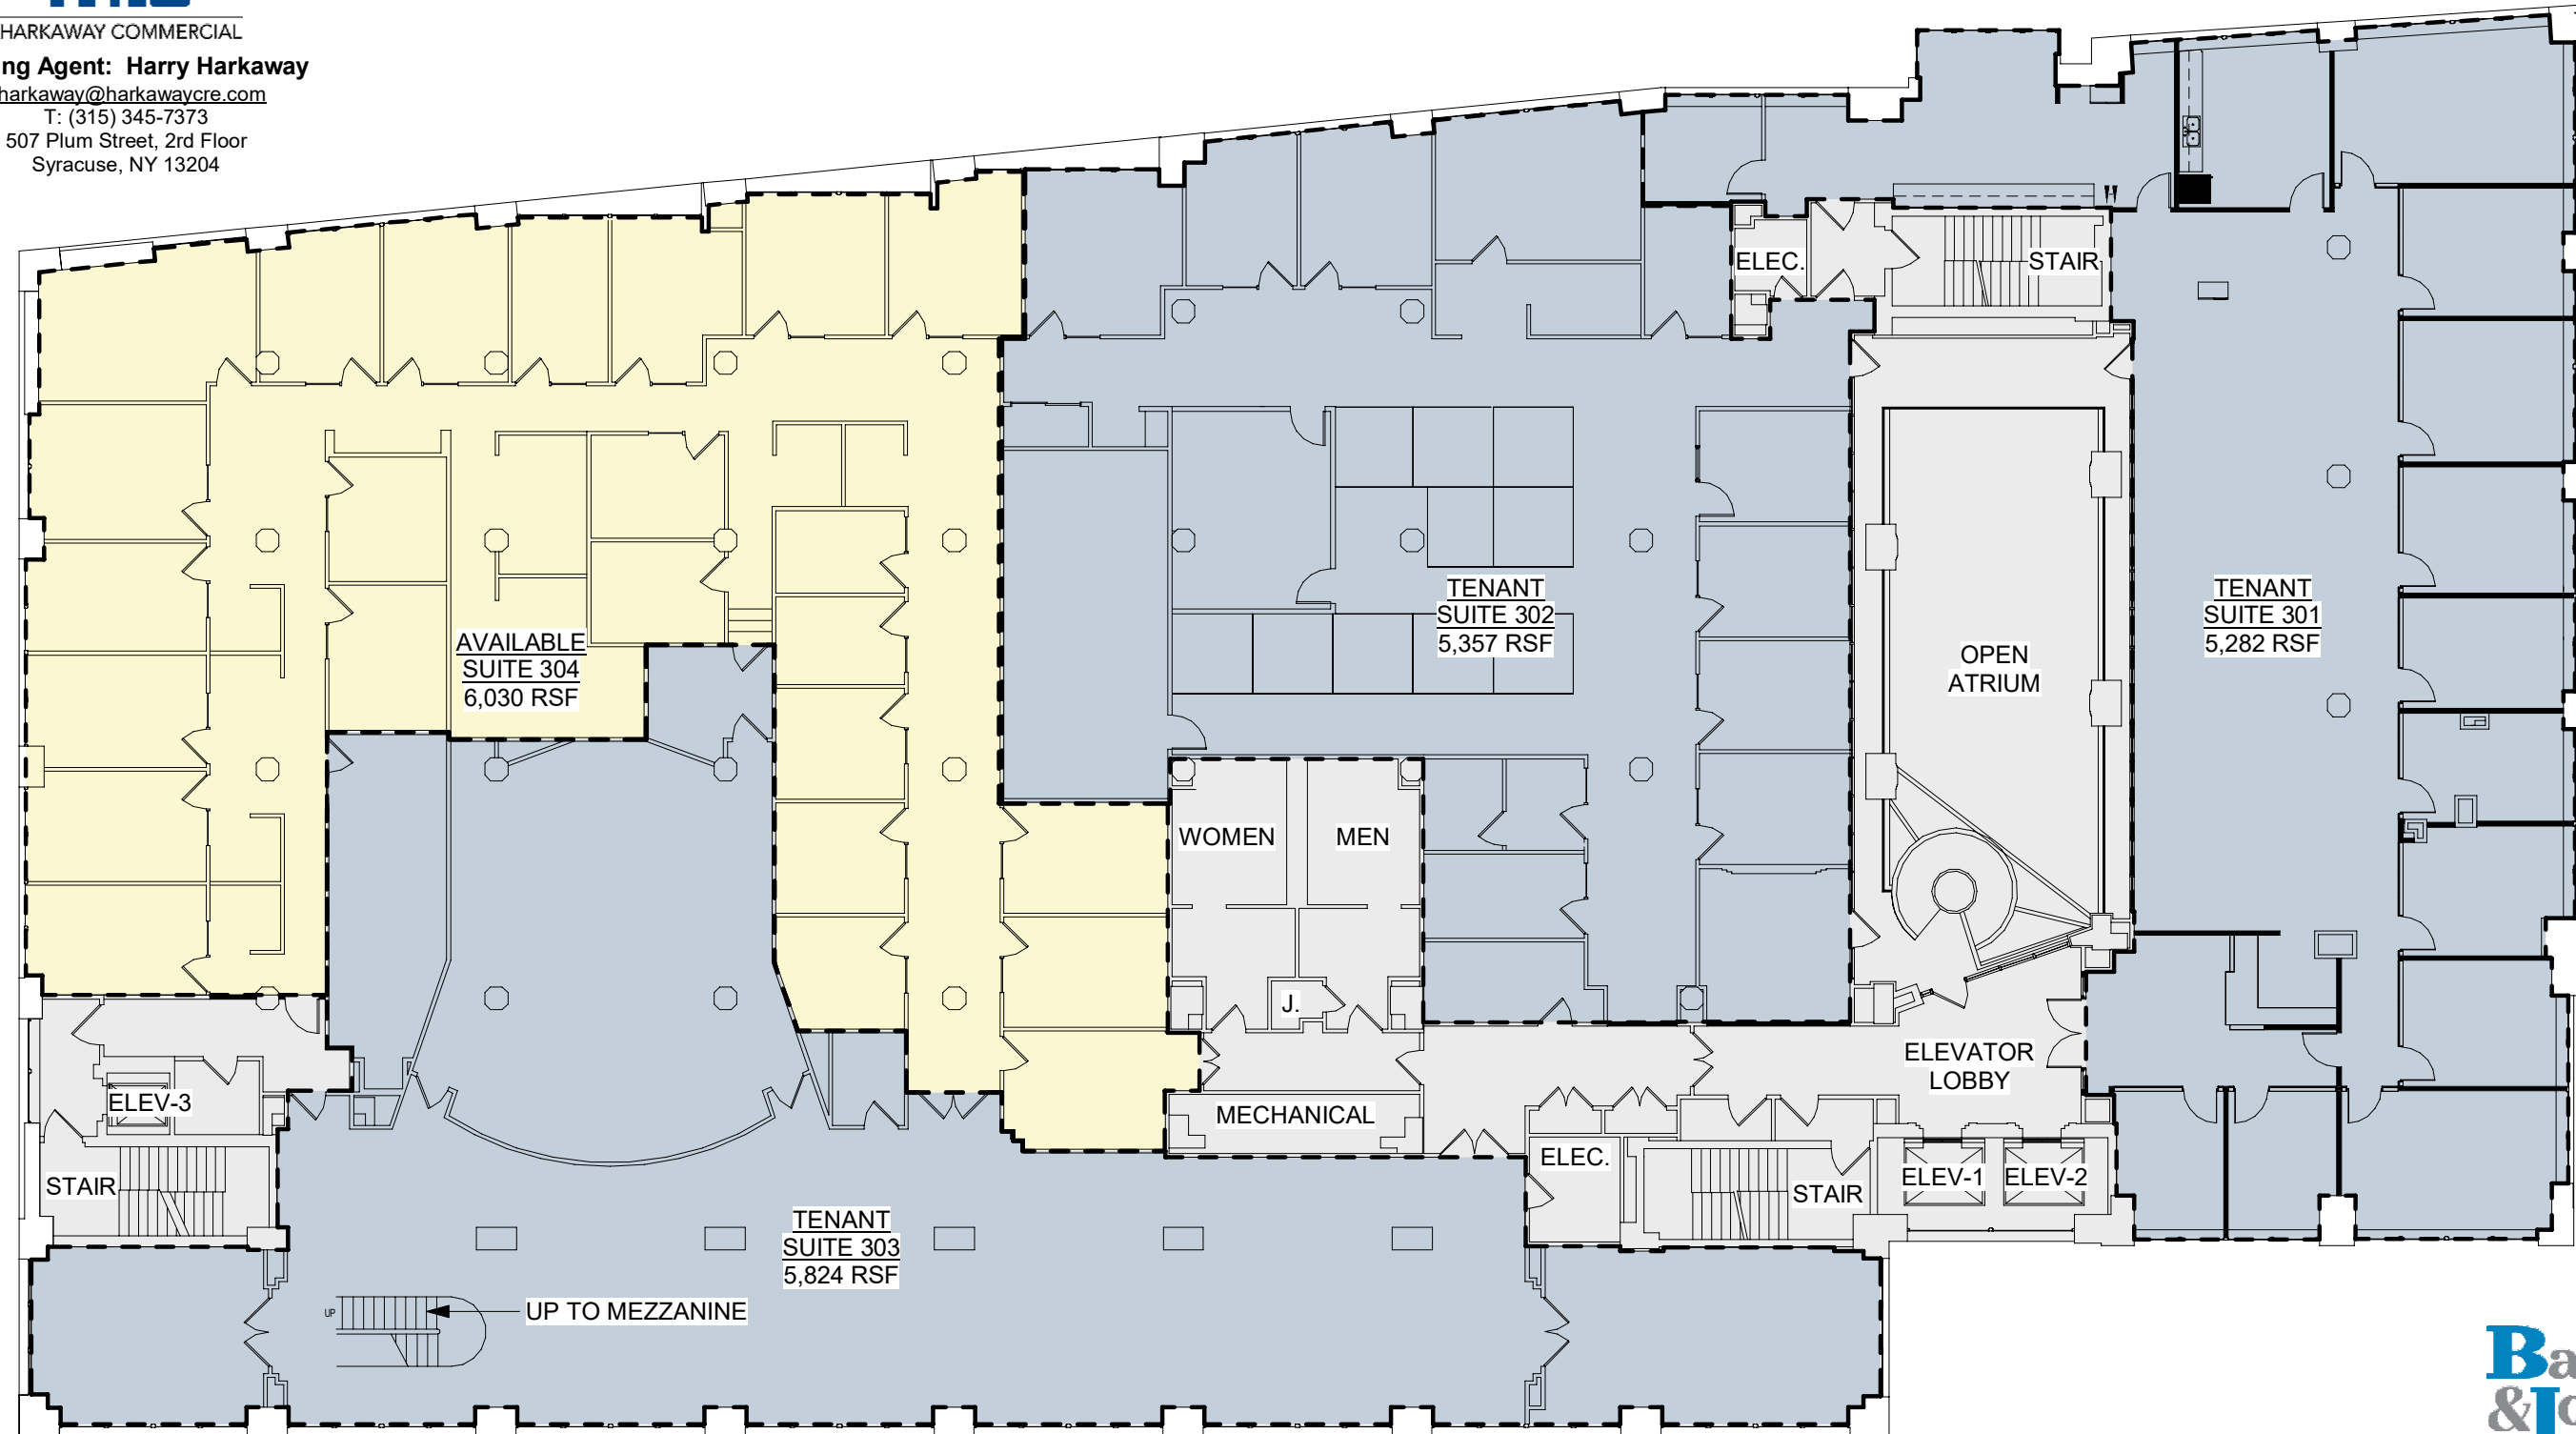

Drawn BY: AKC Project No: 2600.001.001

Checked BY: TRB Date: 08/28/23

Scale: 1/16" = 1'-0"

THIRD FLOOR PLAN - MARKETING

Copyright© 2022, Barton & Loguidice D.P.C.
I:\Projects\2600\2611 - 500 Plum\2611.001.001-11_Marketing Plans\ARCH\REV\T\500 Plum 3rd
Floor.rvt\td: 8/28/2023 11:54:51 AM

500 PLUM STREET

AVAILABLE OFFICE SPACE



Michael Falcone
 Chairman & CEO
mpf@pioneerco.com
 T: (315) 200-1840
 333 West Washington St., Suite 600
 Syracuse, NY 13202




HARKAWAY COMMERCIAL

Leasing Agent: Harry Harkaway

hharkaway@harkawaycre.com

T: (315) 345-7373
 507 Plum Street, 2nd Floor
 Syracuse, NY 13204

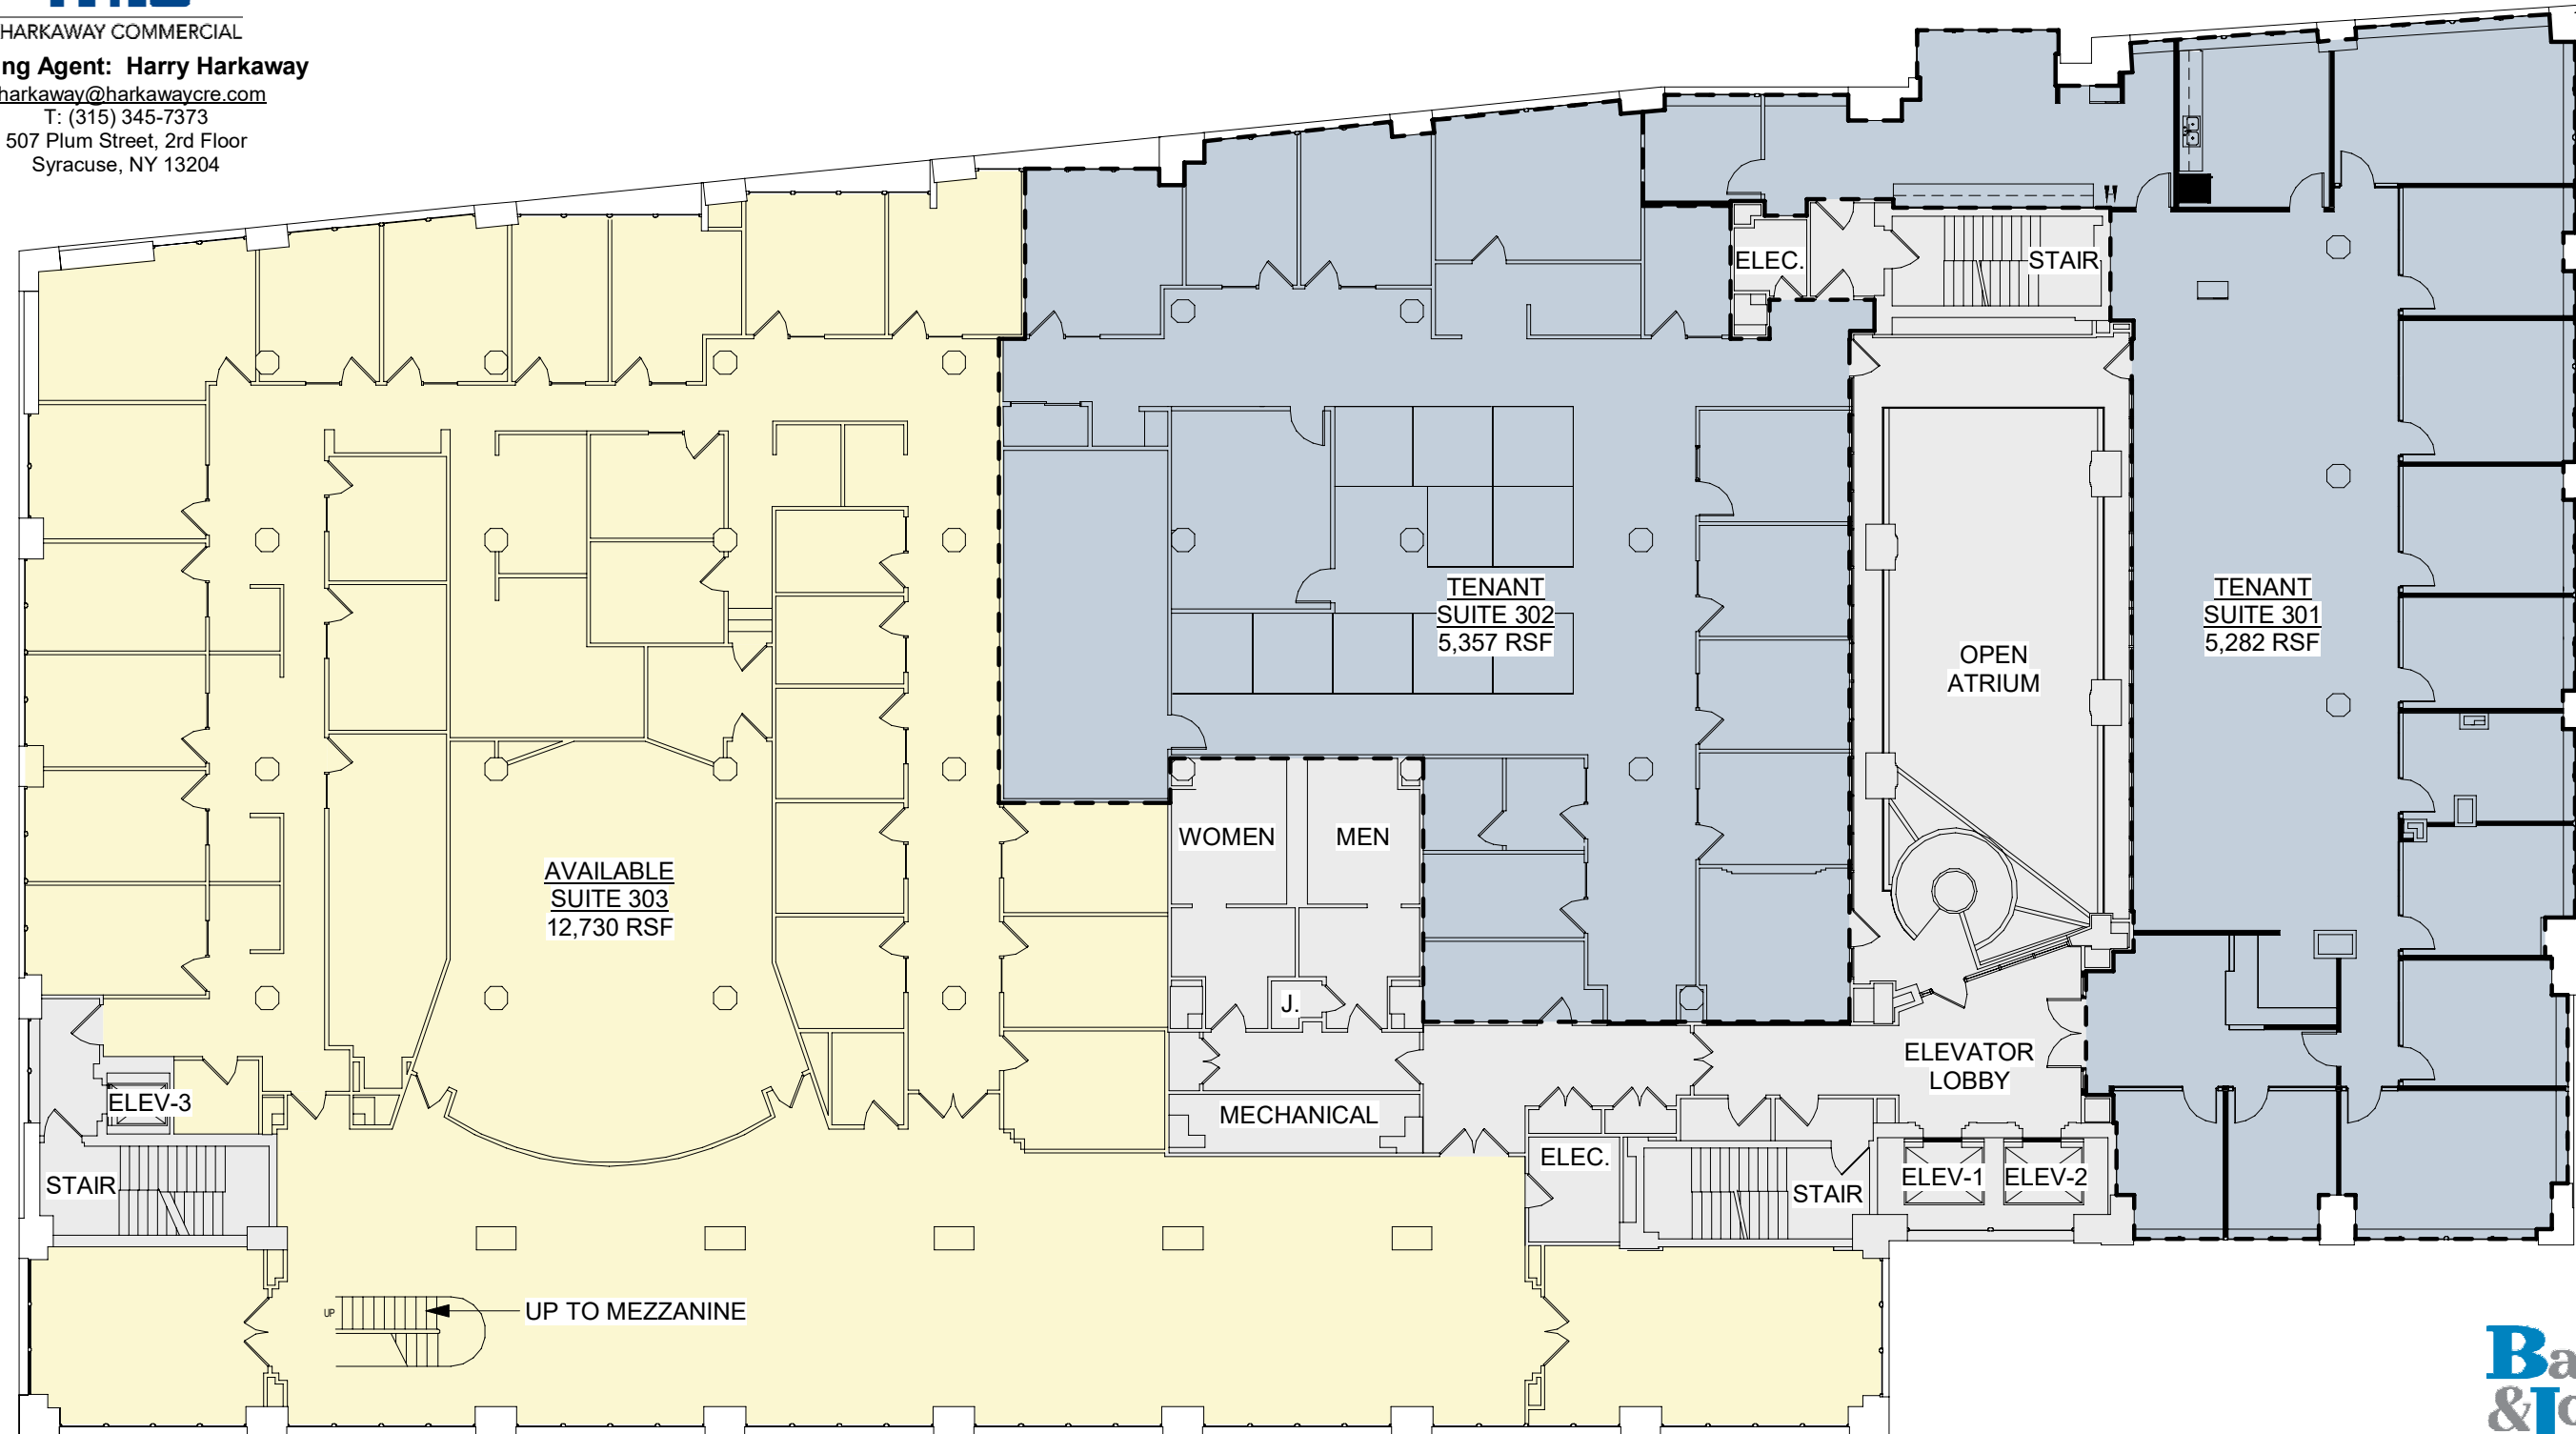

Drawn BY: AKC Project No: 2600.001.001

Checked BY: TRB Date: 08/28/23

Scale: 1/16" = 1'-0"

THIRD FLOOR PLAN - MARKETING

3.1

Copyright© 2022, Barton & Loguidice D.P.C.
 I:\Projects\2600\2611 - 500 Plum\2611.001.001-11_Marketing Plans\ARCH\REV\T\500 Plum 3rd
 Floor.rvt\td: 8/28/2023 11:55:08 AM